



Note:
The materials used in any exterior work shall be of a similar appearance to those used in the construction of the exterior of the existing dwellinghouse

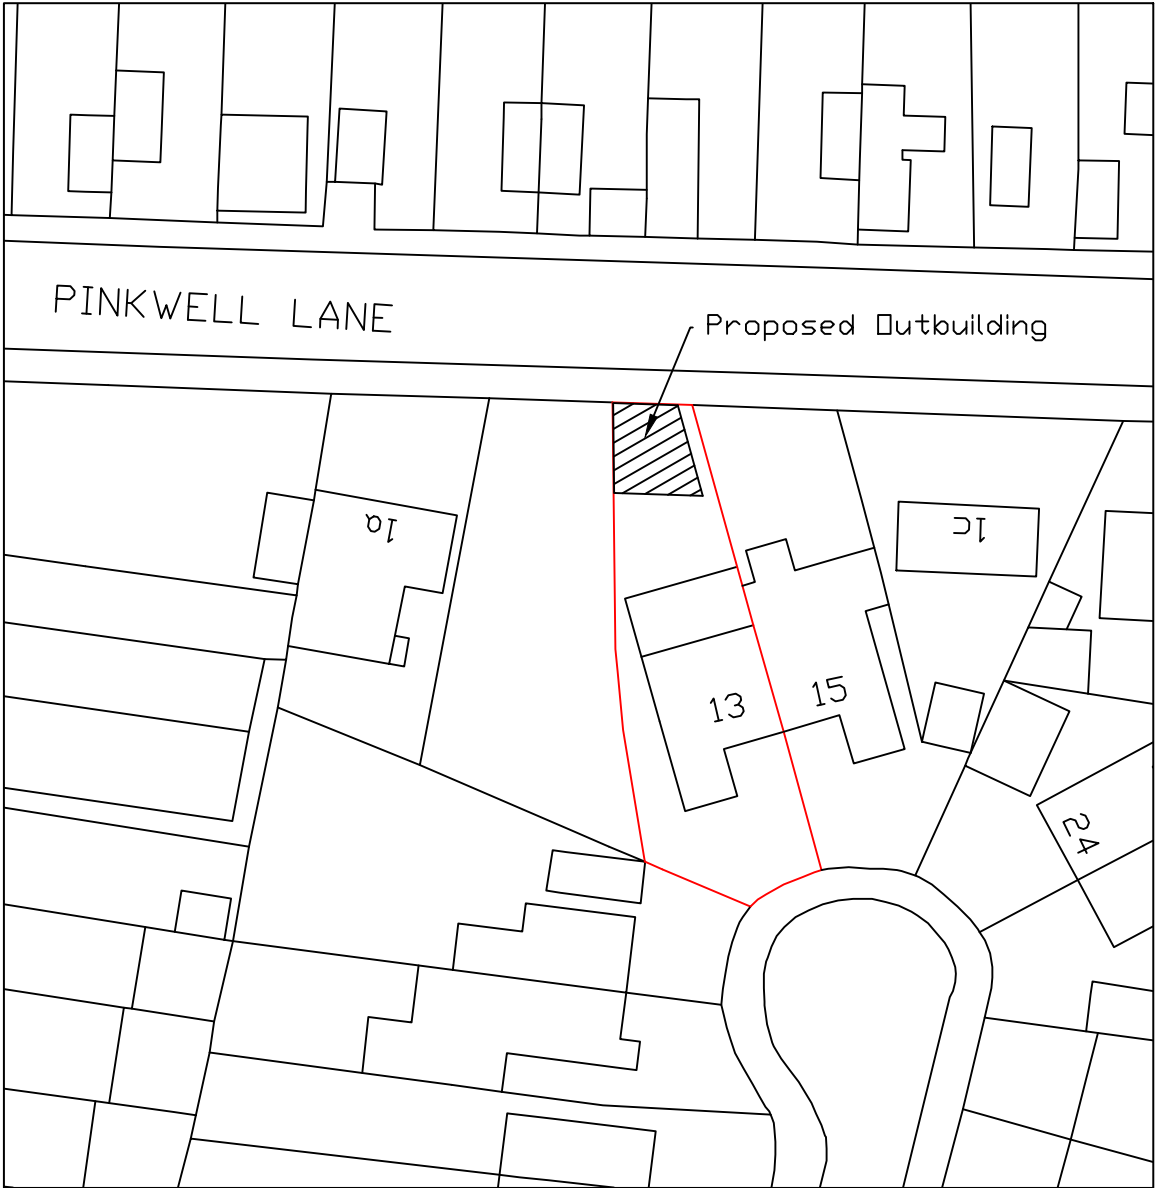


Location Plan
Scale 1:1250

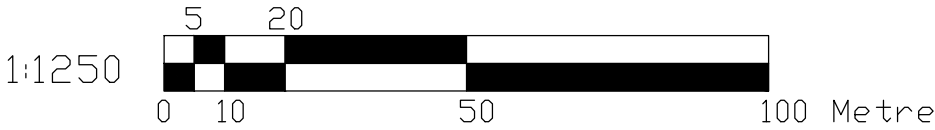

Block Plan
Scale 1:500

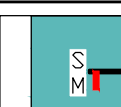

 MERCHANT DESIGN SERVICES Dimensions to be verified on site DO NOT SCALE FROM THIS DRAWING. Any areas indicated on this drawing are for guidance only. No responsibility is taken for their accuracy. This drawing is the property of Sadiq Merchant Copyright is reserved by them and the drawing is issued on the condition that it is not copied, reproduced, retained or disclosed to any unauthorised person, either wholly or in part without the consent in writing of Sadiq Merchant	Site Address:	Client Detail:	Title:				Drawn By:	NM	Revisions:			
	13 Waverley Close Hayes UB3 4AJ	13 Waverley Close Hayes UB3 4AJ	Location Plan Block Plan				Checked By:	SM	Rev	Revision	Date	
							Date:	07/2025				
								Drawing No.	PL1/SM/13 - 00			
	34 Channel Close, Hounslow, Middx, TW5 0PJ Tel: 07715655809			Scale:	1:250/ 500	Paper Size:	A3					