




## Ground Floor

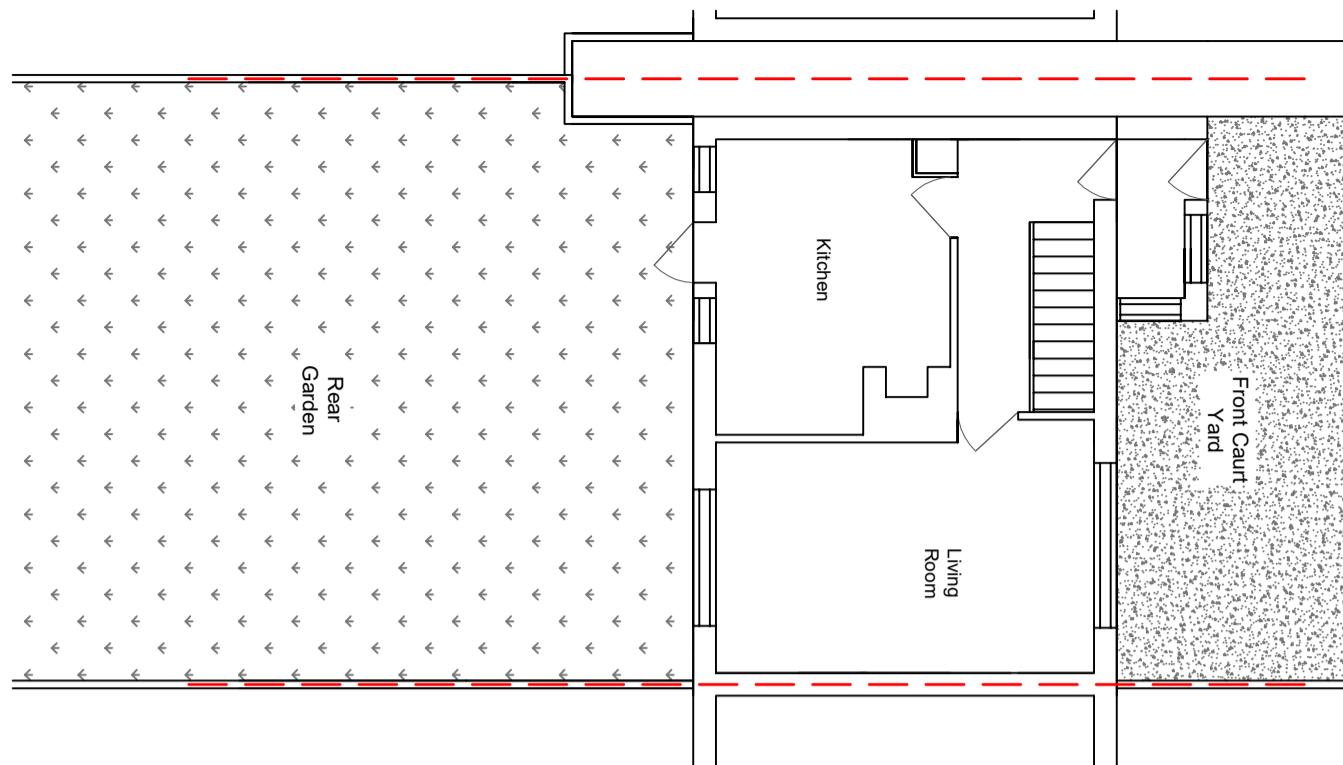

## First Floor

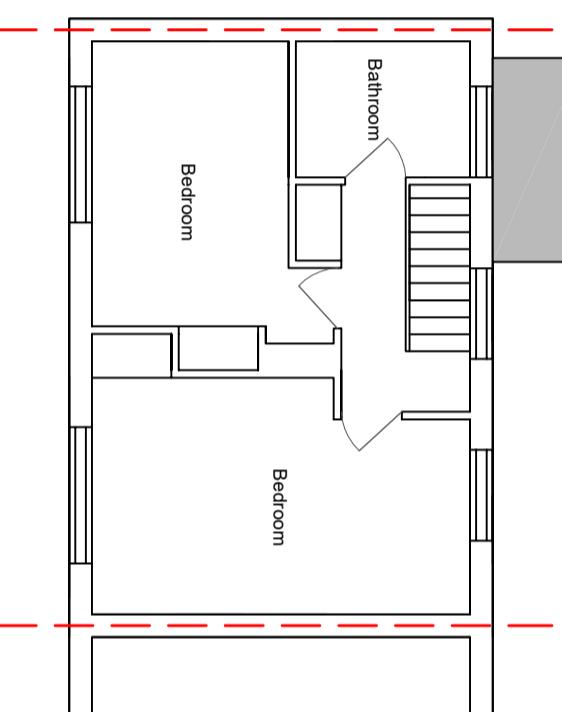


## Roof

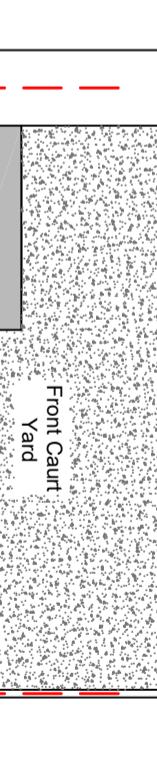


NOTES:  
Existing - Plans

## Elevation - Side

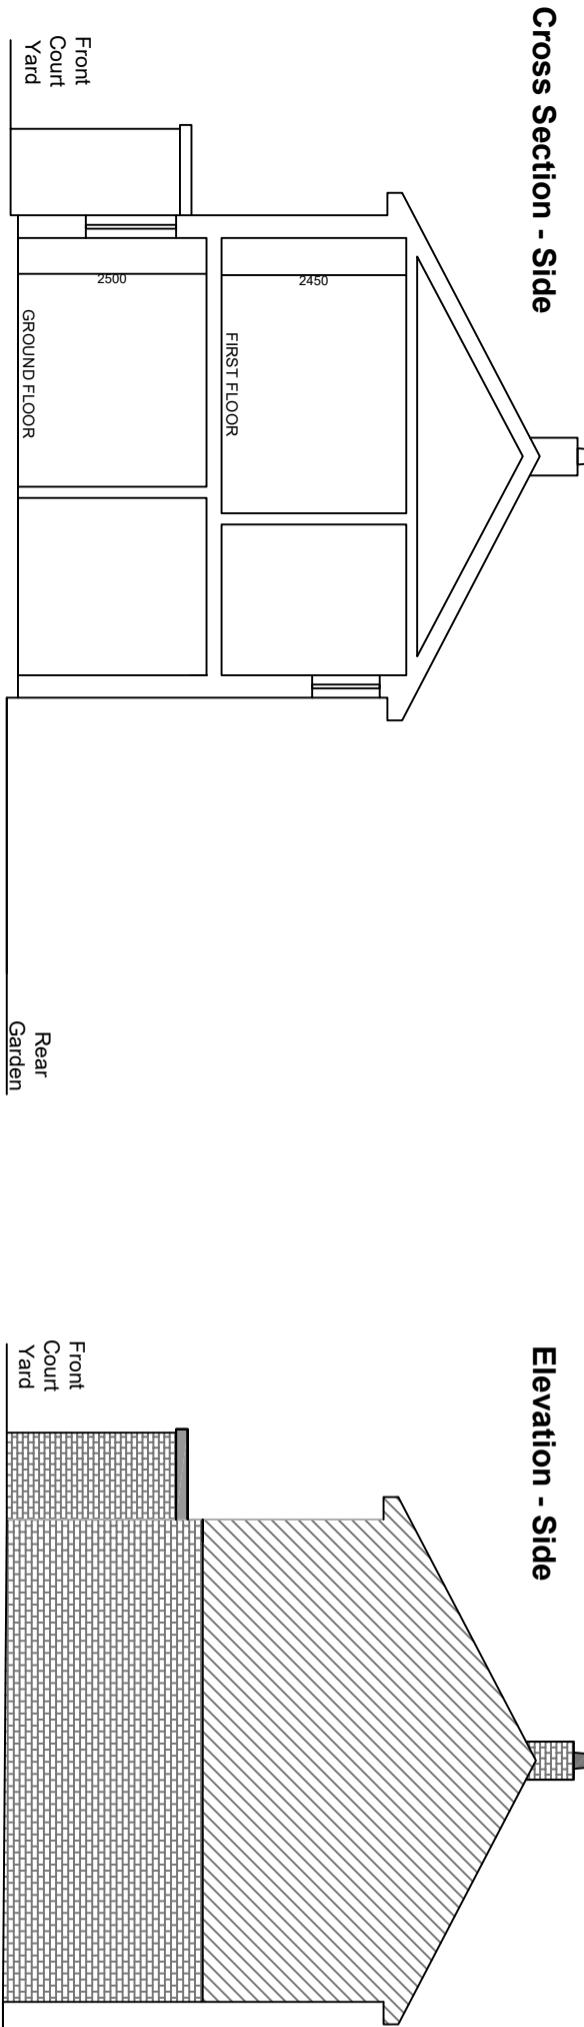


## Cross Section - Side

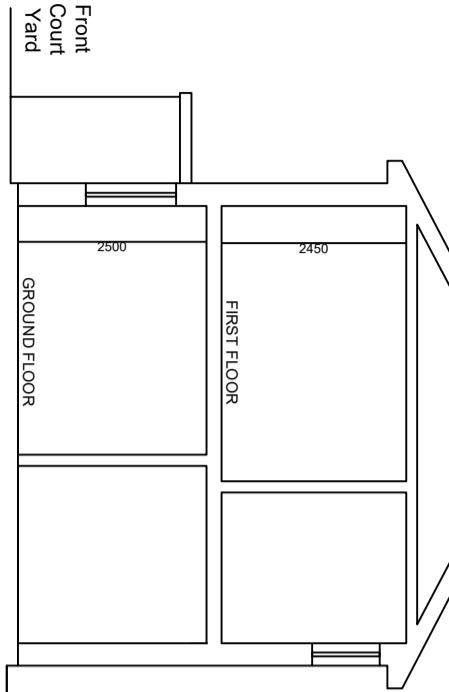


Location:  
50 Lavender Rise  
West Drayton  
Middlesex  
UB7

Client:  
Contacts:  
Tel: 07976 928 789  
E-Mail: joel.gray@greaplans.co.uk

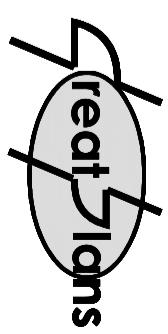

Scale: 1:100 @ A3

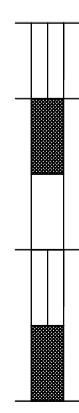

Date:	14-01-25	Drawn By:	Joel Gray
Drg No.:	01		