




Ground Floor

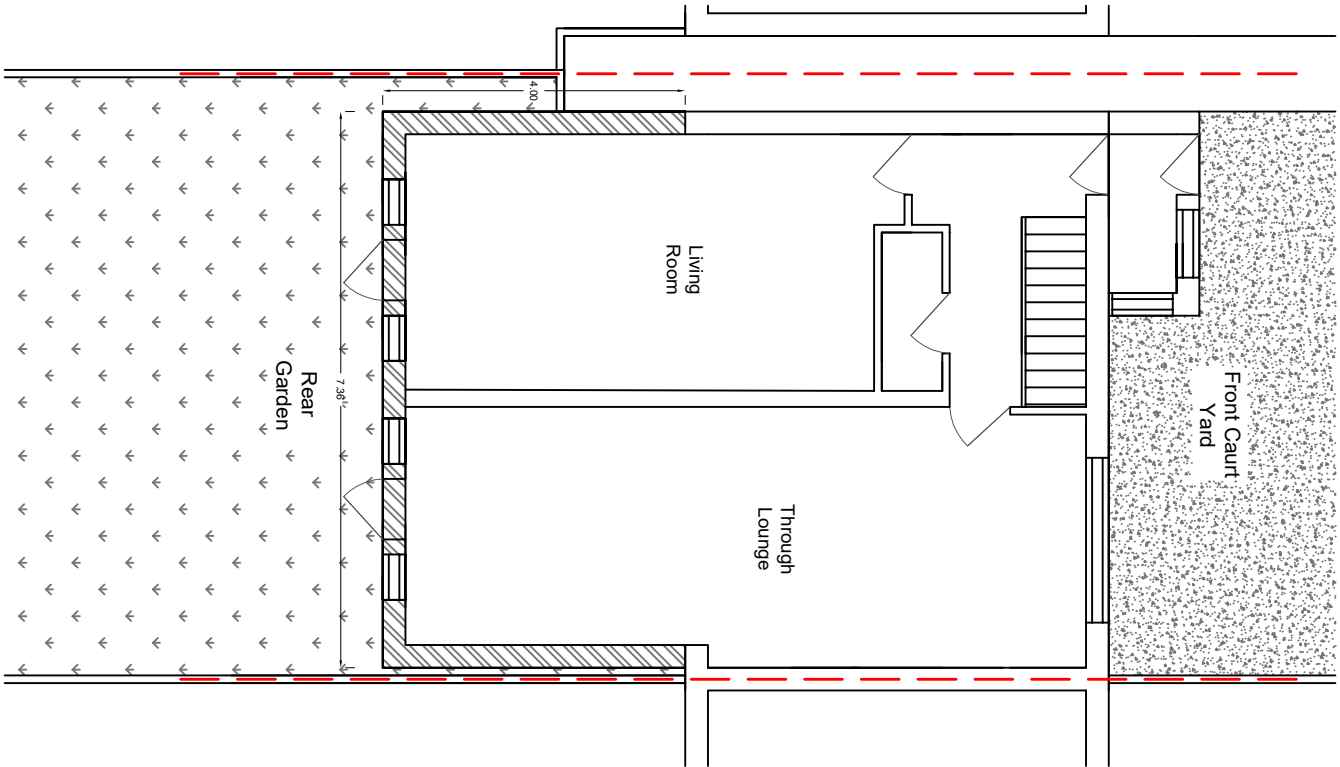


Cross Section - Side

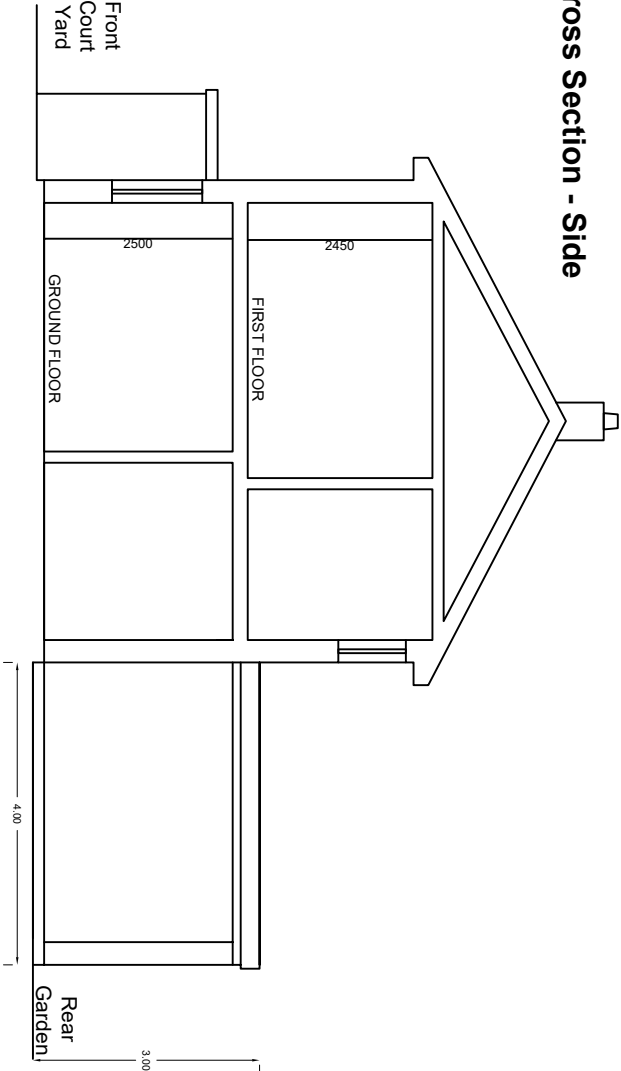


First Floor

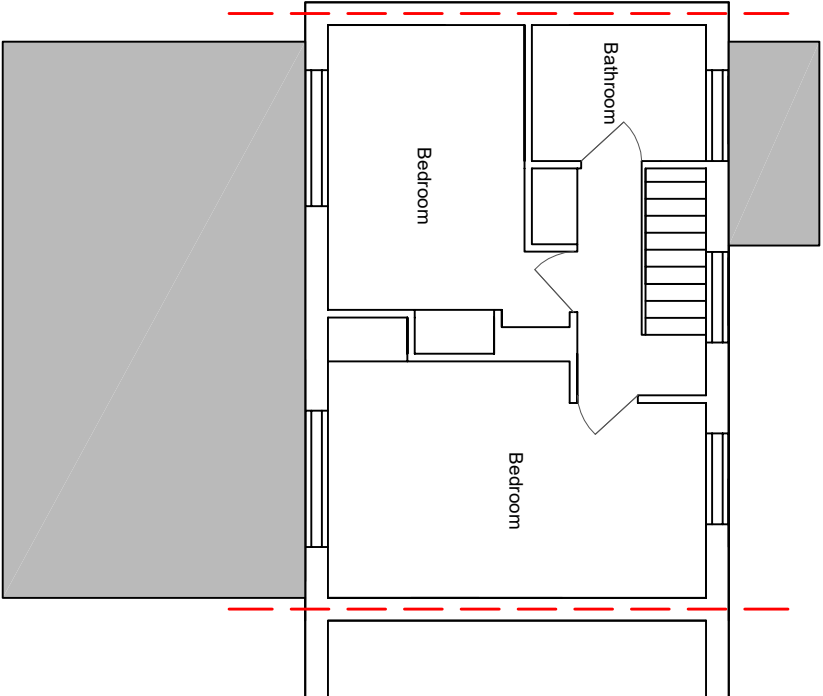

Roof

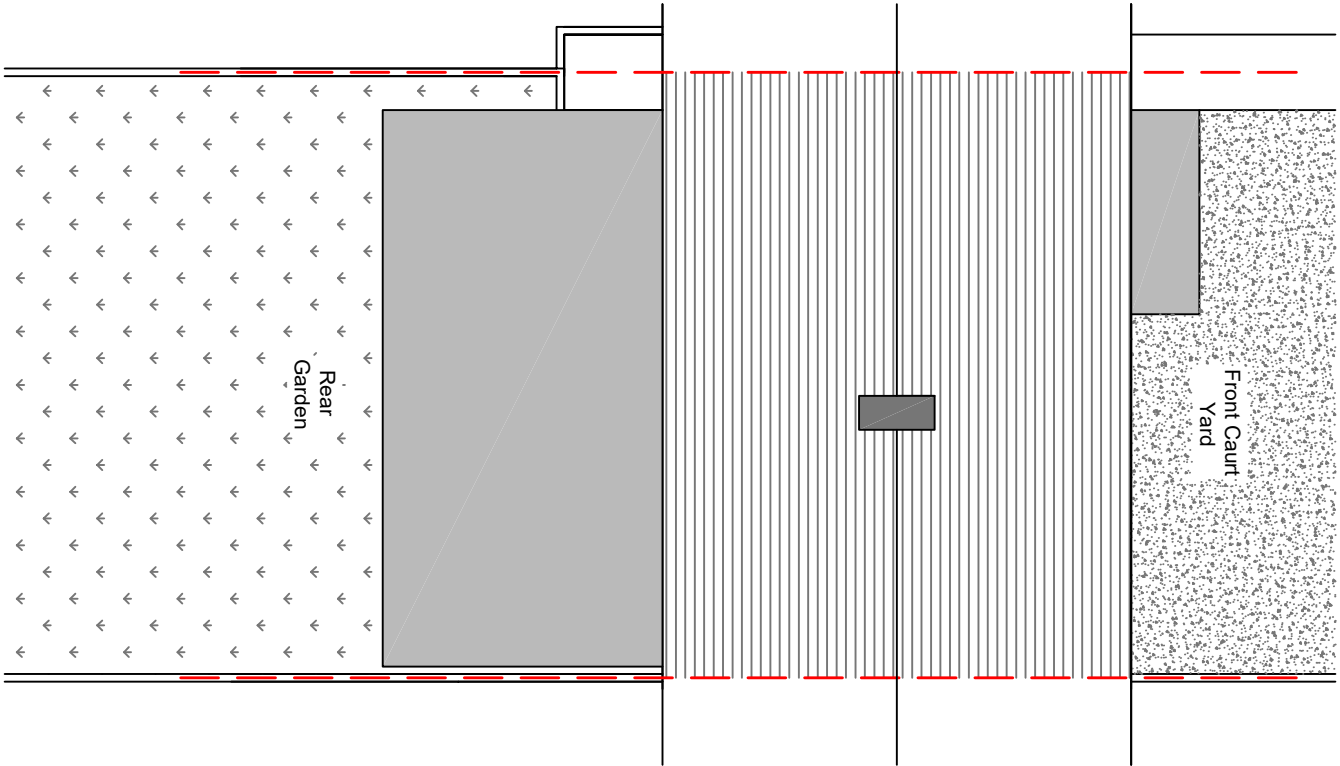


Elevation - Side

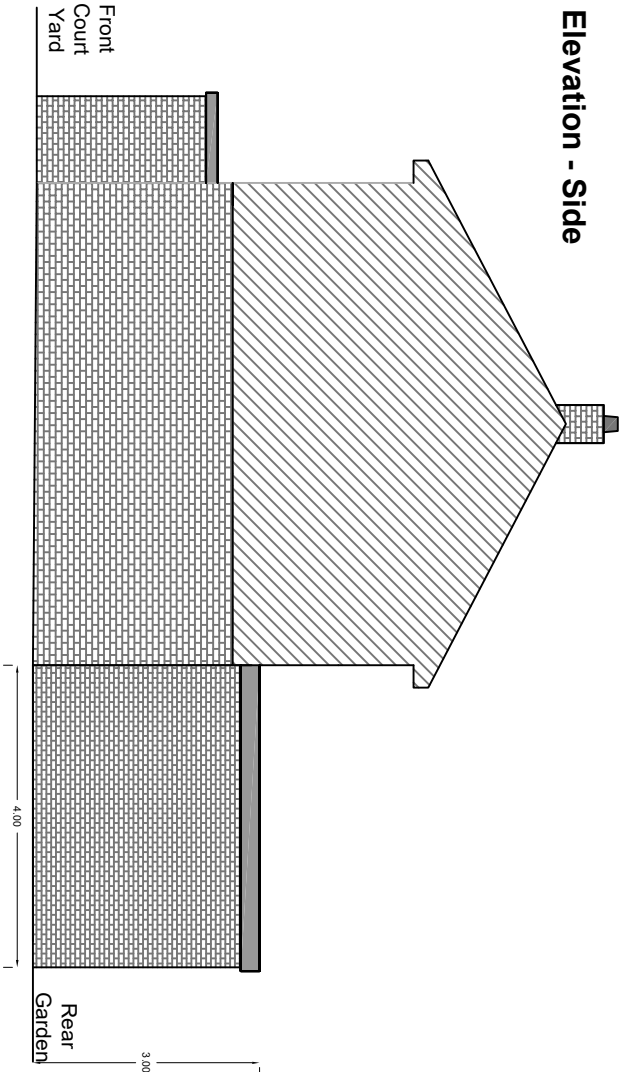

NOTES:

Proposed - Plans

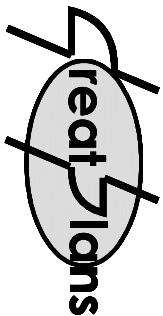

Contacts:
Tel: 07976 928 799
E-Mail: joel.gray@greatplans.co.uk


Client:

Location:

50 Lavender Rise
West Drayton
Middlesex
UB7

Scale: 1:100 @ A3

0 1M 5M

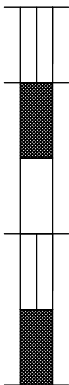

Date: Drawn By:

14-01-25 Joel Gray

Drg No: 02