
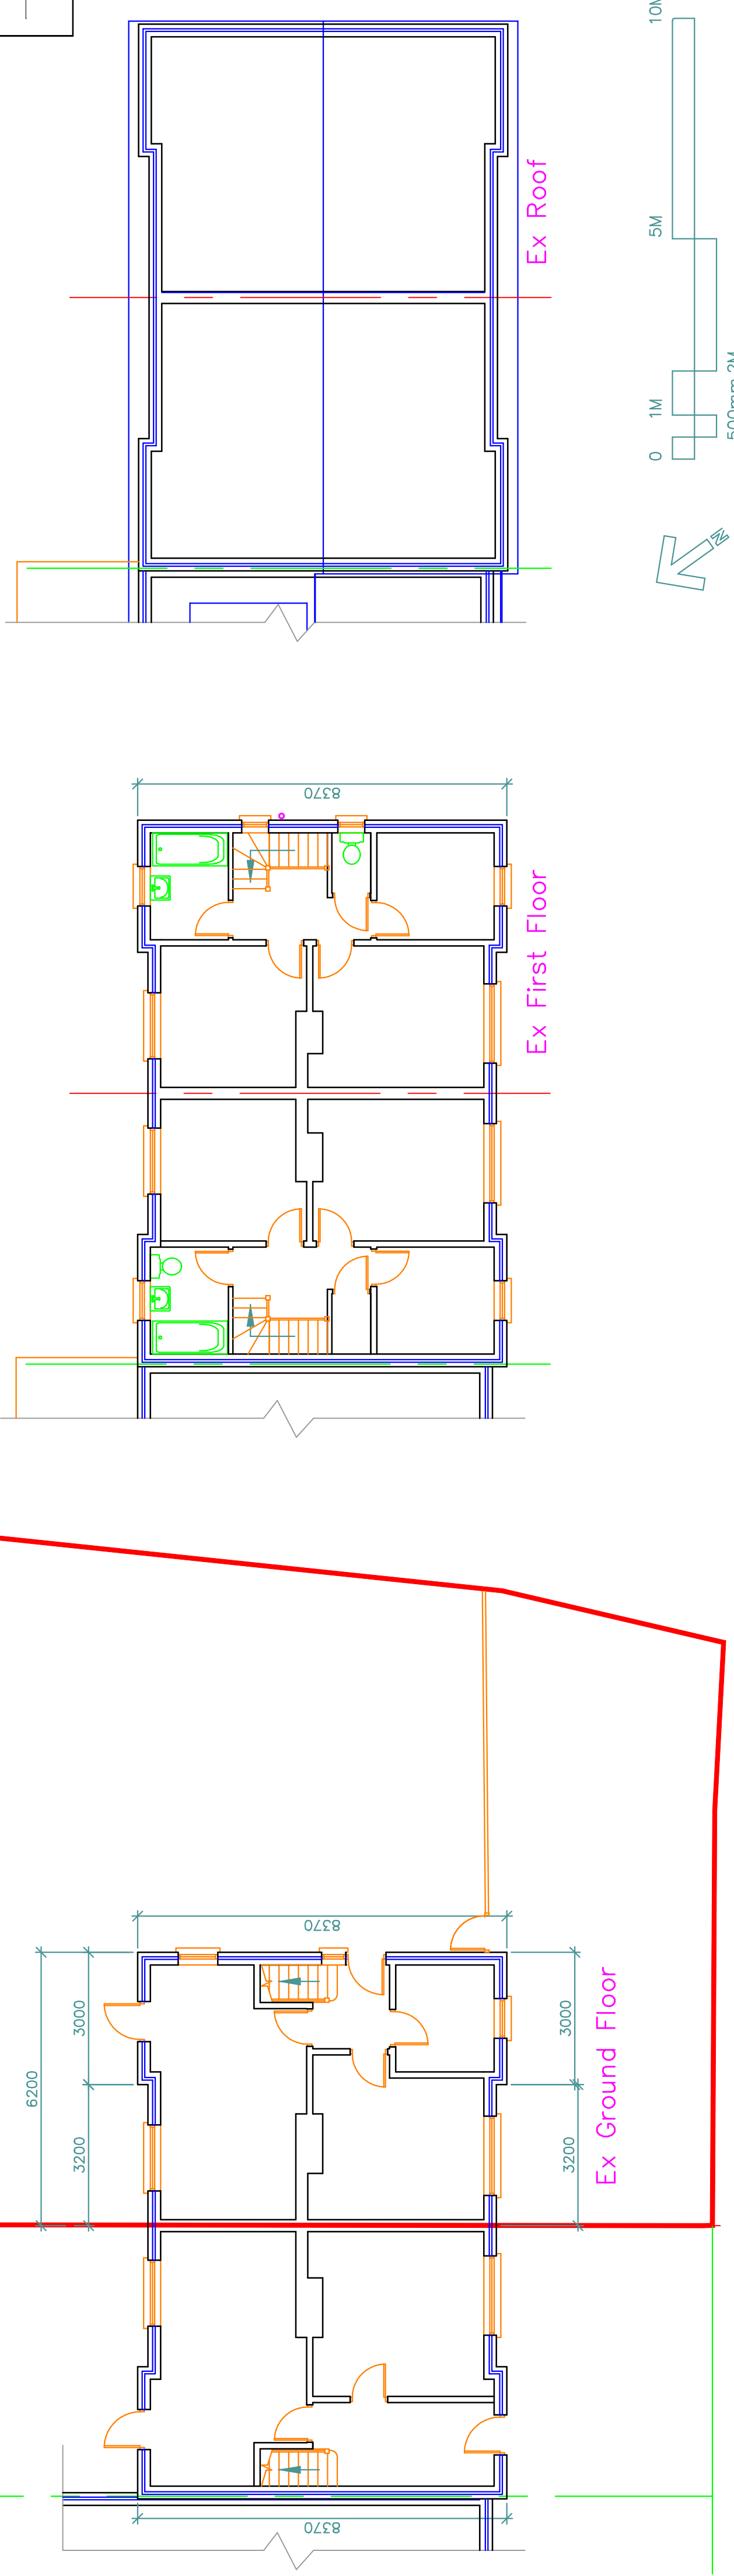
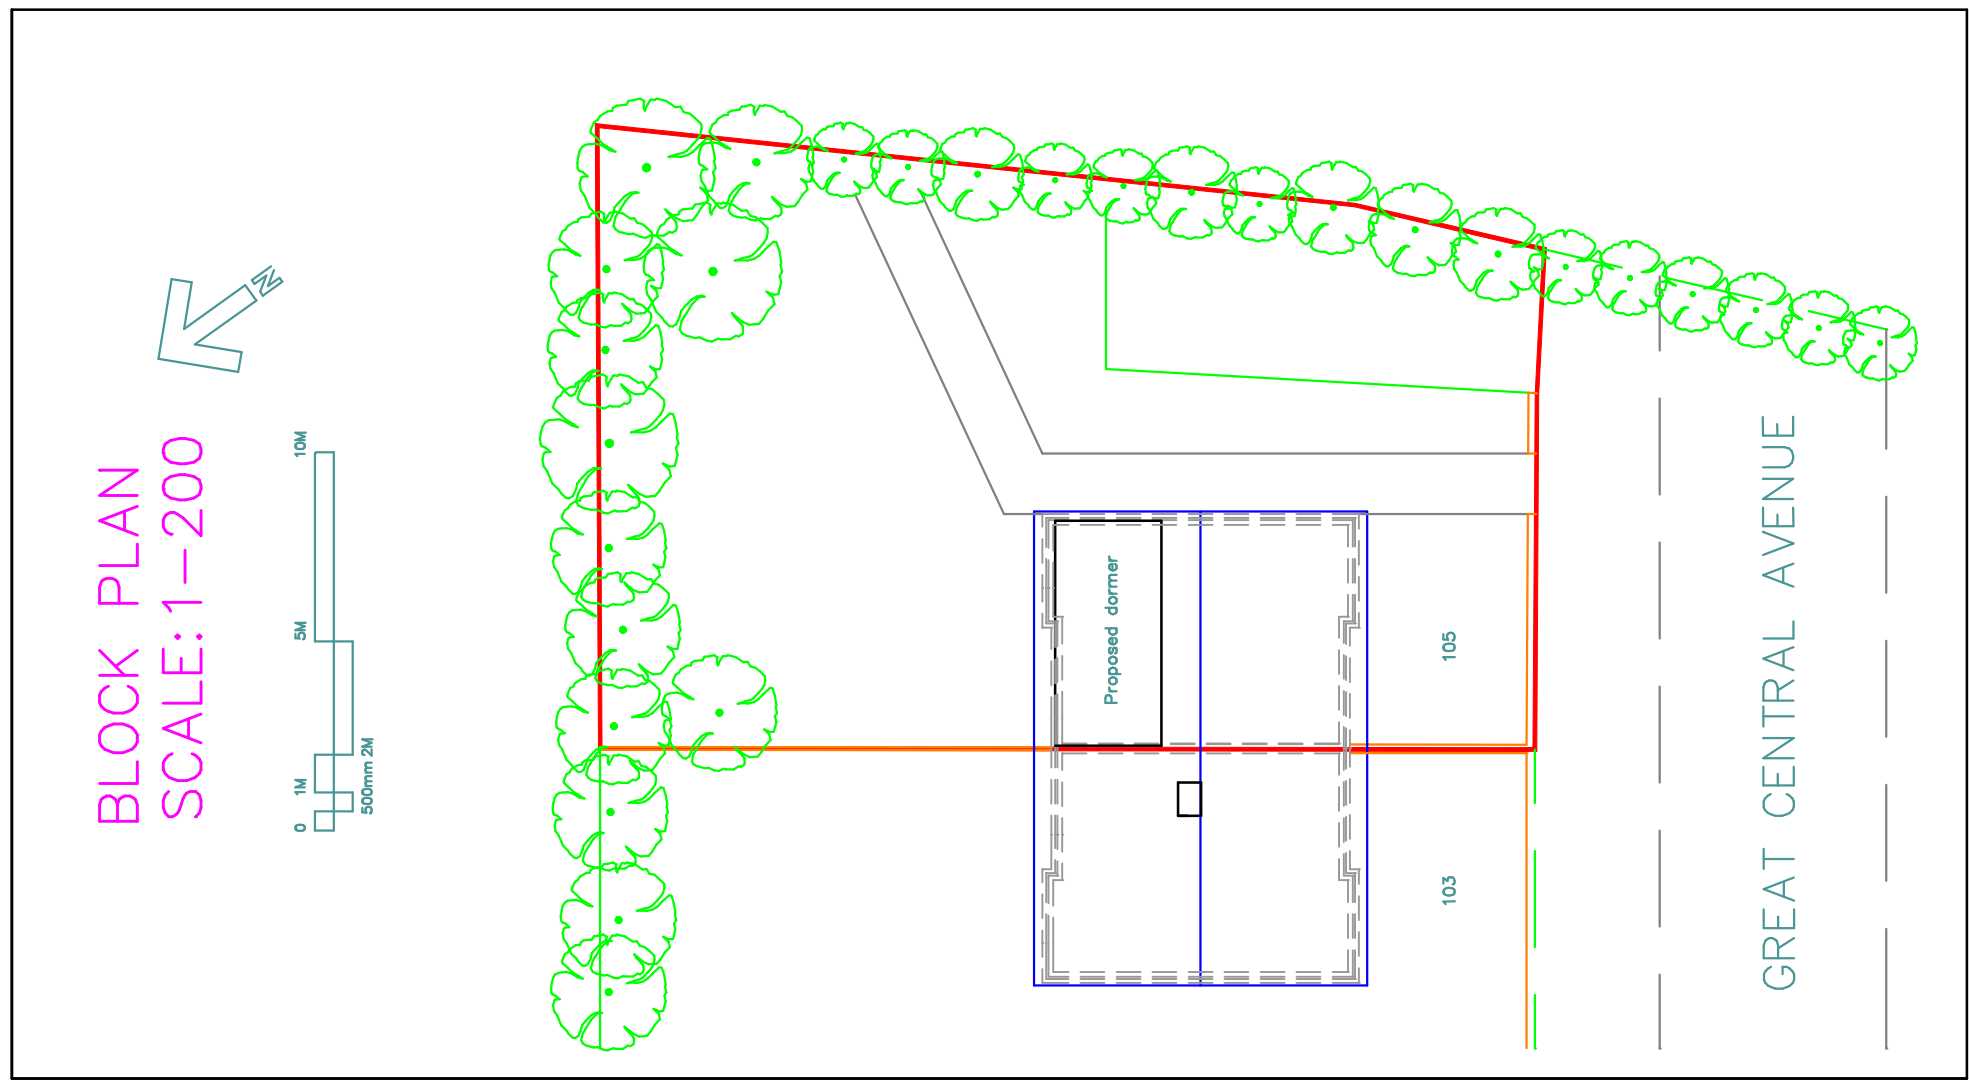


- 1. Do not scale from this drawing.
 - 2. All dimensions to be checked on site before ordering materials or commencing work.
 - 3. In case of discrepancies in drawings, dimensions shall prevail over written instructions. TOWERS ASSOCIATES, for clarification: Unilateral decisions by contractors will not be accepted.
 - 4. For any information not covered by this drawing, the contractor must consult the District Surveyor. TOWERS ASSOCIATES, for clarification: Unilateral decisions by contractors will not be accepted.
 - 5. The contractor must ensure that work is carried out in accordance with the correct versions of all the working drawings.
 - 6. It is the contractor's responsibility to inform the local authority before work commences on site and to follow the authorized stages of work. All to the District Surveyor's satisfaction.
 - 7. If work commences on site before full approval is received from the District Surveyor, TOWERS ASSOCIATES accept no responsibility for any additional work or materials that the contractor may require. TOWERS ASSOCIATES may require the contractor to remove the copyright and property of TOWERS ASSOCIATES if demanded.
- By using this drawing the user and his or her employer signify their agreement of the above terms and conditions.

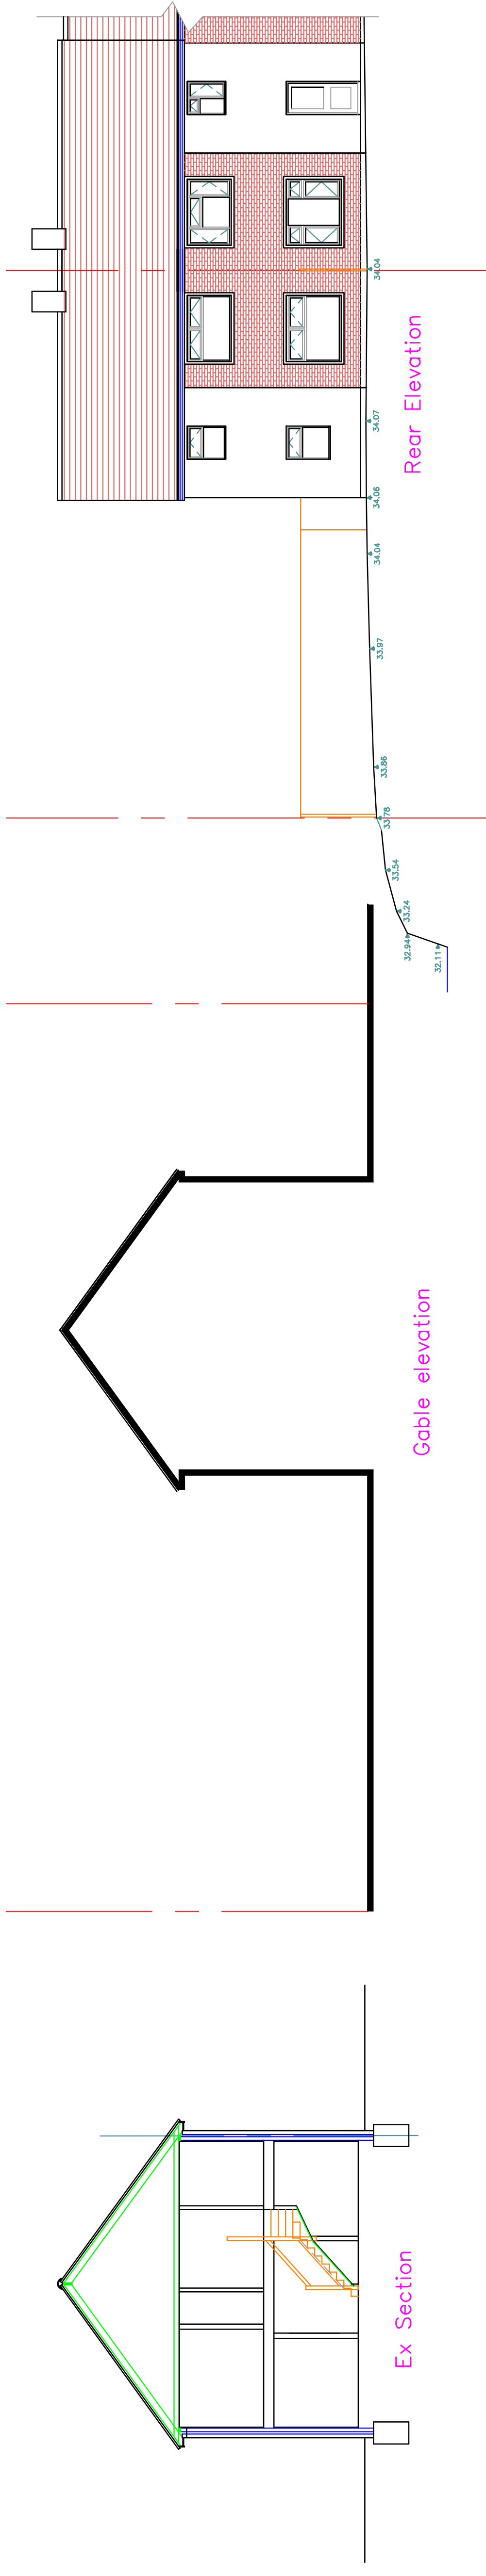

REV.	DATE	DESCRIPTION
JDB	105 Great Central Ave	Ruislip
TITLE		
Existing Layout		
DRG. No. 3245-01		
REV.		
SCALE: 1:100		
© Copyright 2020		
DRAWN BY JDS		
DATE Nov 20		
CHECKED PDN		
DATE Nov 20		
TOWERS ASSOCIATES		
Harefield Oil Terminal, U59 6JL.		
Harefield, MIDD. U59 6JL.		
FAX 01895 814664		
TEL. 01895 812822		