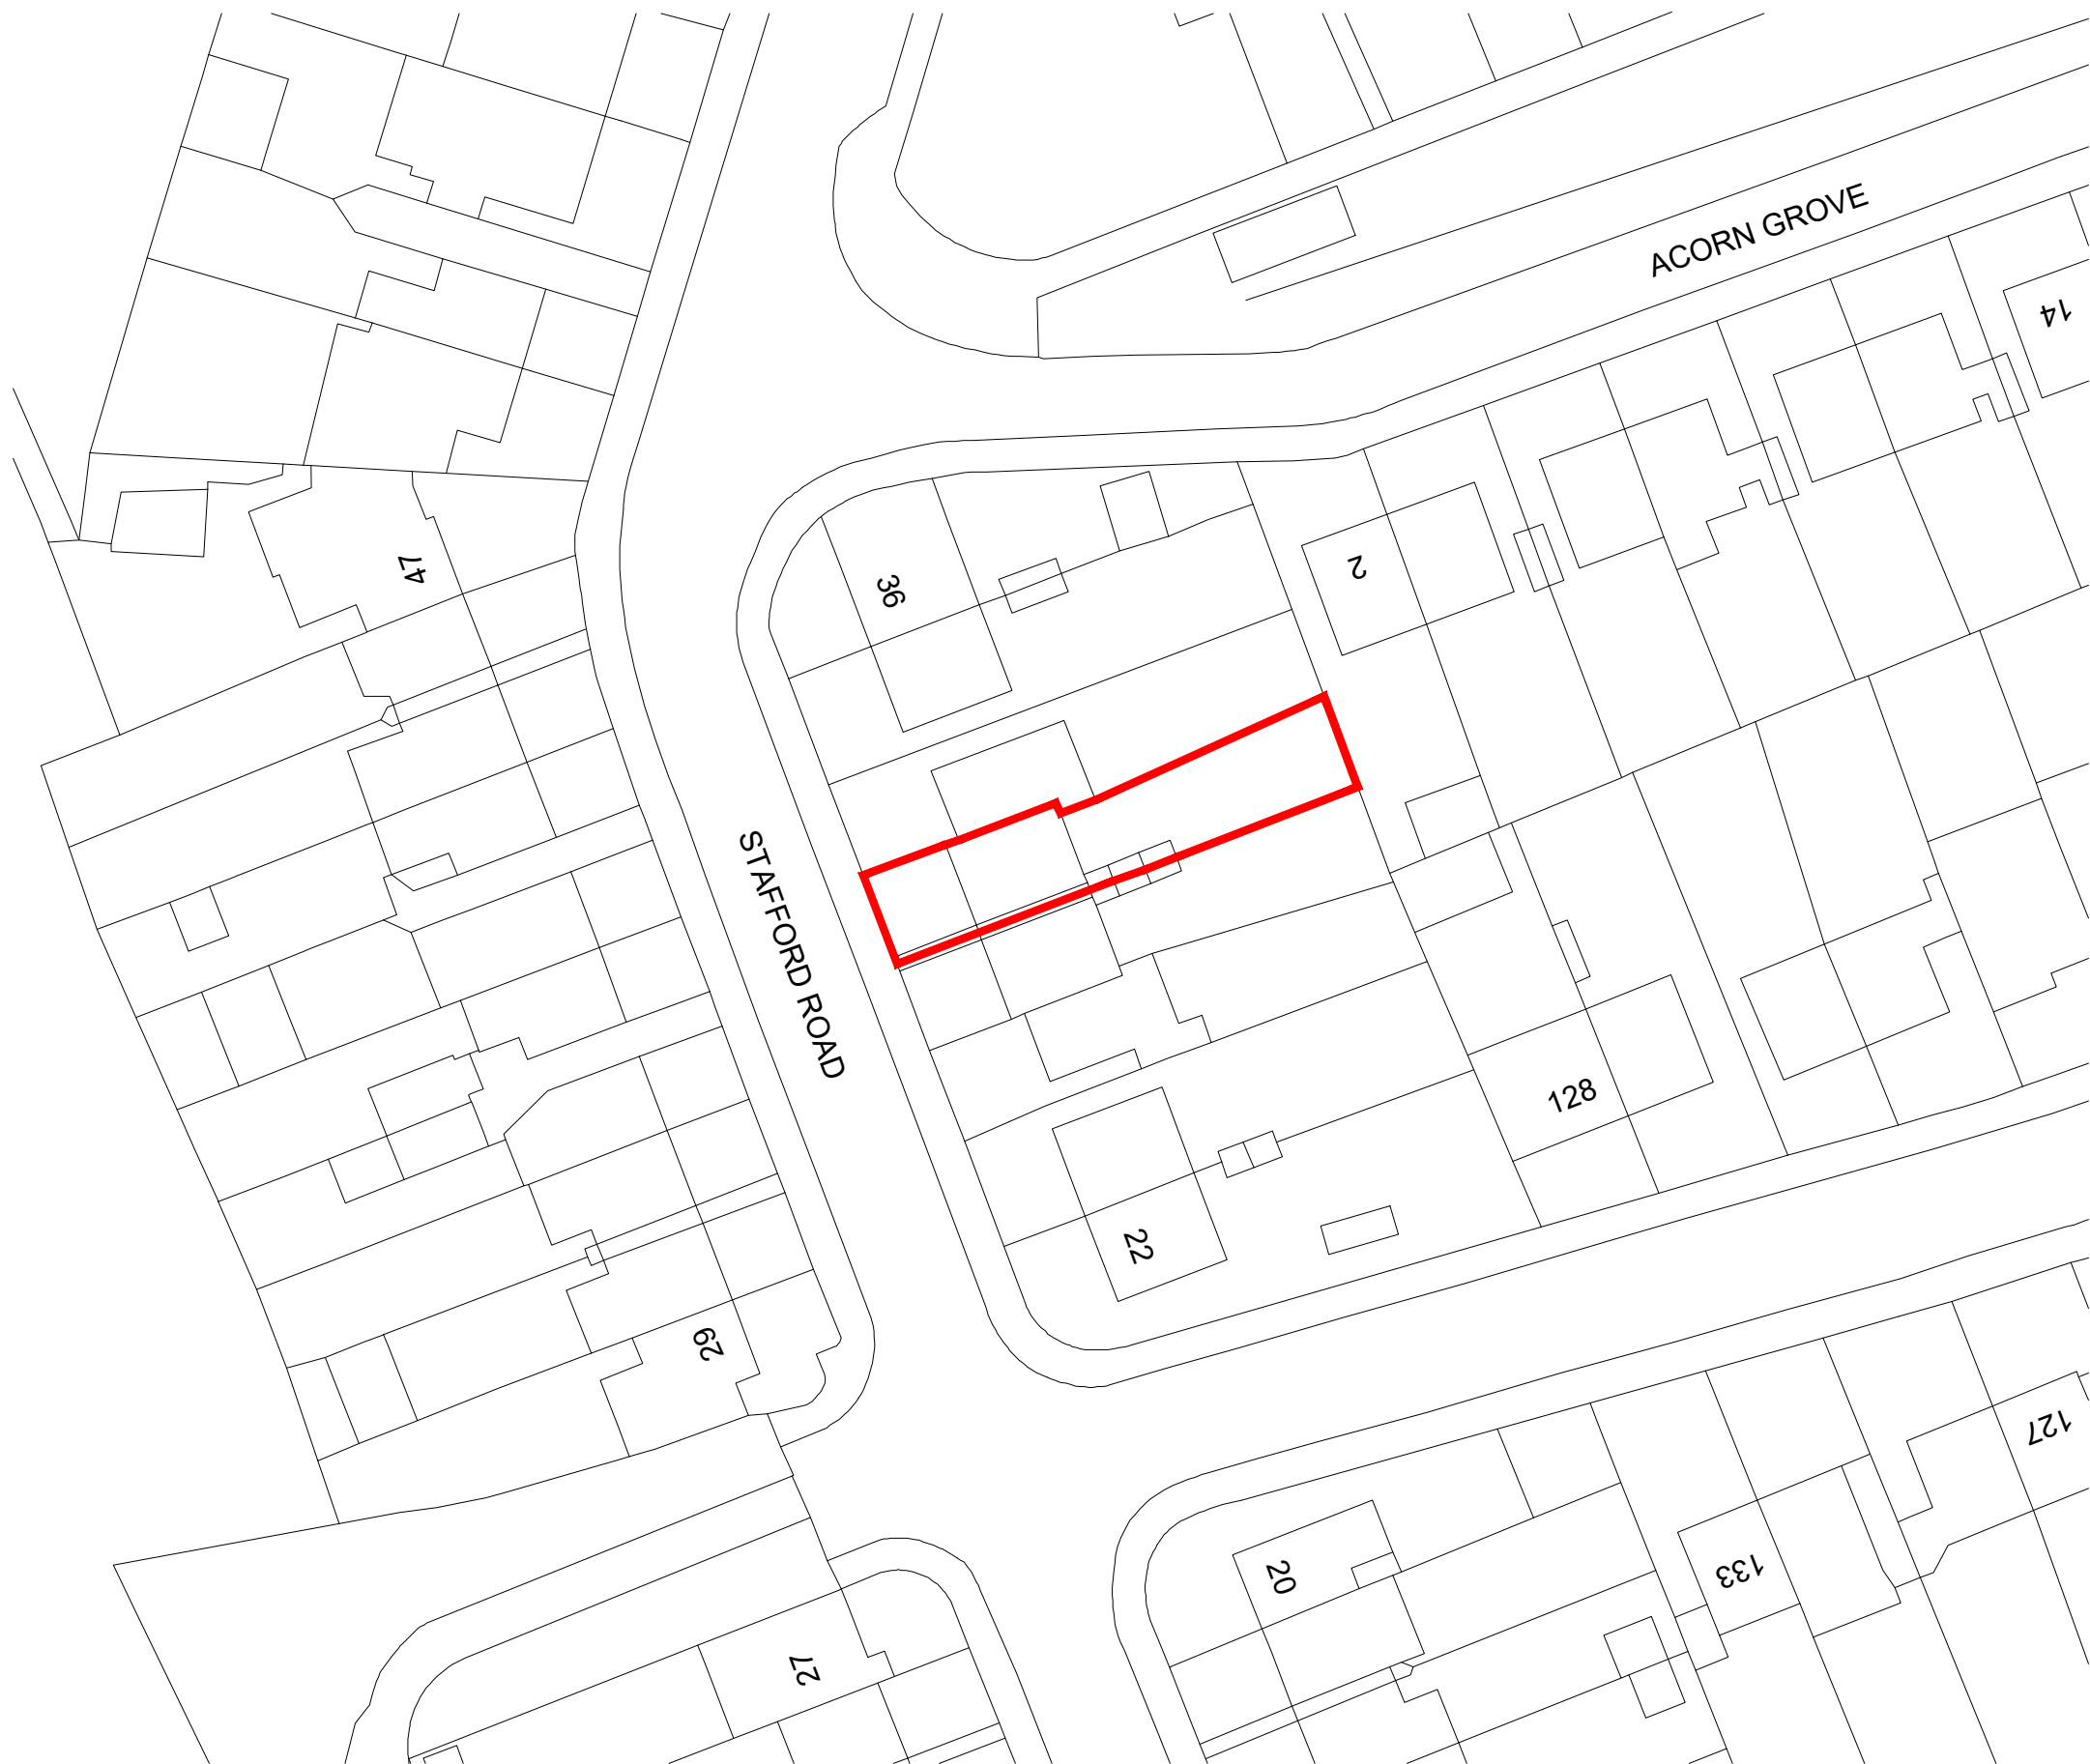


Purpose of Issue

FOR PLANNING PURPOSES ONLY

Notes

1. This drawing is issued for planning purposes. Do not scale from the drawing, for the purposes of construction.
2. Structure to be in accordance with Structural Engineer's drawings.
3. All works to be carried out as per building regulations & approvals of statutory authorities.
4. Party wall/fence matters to be agreed with the adjoining owners.

Project

**LOFT CONVERSION
AT 30 STAFFORD ROAD, RUISLIP HA4 6PJ**

Drawing

**SITE
BLOCK PLAN**

Agent

ORAMA ARCHITECTS LTD
29 The Grove, London NW9 0TL
Tel: 07796657631
Email: sanjeev.sharma@oramaarchitects.com

Scale @ A3

1:500

Project No.

2609

Drawing No.

PL-050-001

Date

07/05/26

Revision

-

