

NOTES

ALL WORKS TO BE CARRIED OUT IN ACCORDANCE WITH CURRENT BUILDING REGULATIONS.



ALL DIMENSIONS / LEVELS TO BE CHECKED AND VERIFIED ON SITE BEFORE COMMENCING ANY WORK AND ANY DISCREPANCIES TO BE REPORTED TO THE OFFICE IMMEDIATELY.

THIS DRAWING TO BE READ IN CONJUNCTION WITH CONTRACT DOCUMENTS, PROJECT WORKING DRAWINGS, SPECIFICATION, ALL CONSULTANTS / SPECIALIST DRAWINGS, DETAILS AND SPECIFICATION.



ALL MATERIALS TO BE USED IN THE CONSTRUCTION OF THE EXTERNAL SURFACES OF THE NEW WORKS SHALL MATCH THOSE IN THE EXISTING BUILDING.

DO NOT SCALE FROM THIS DRAWING, ONLY FIGURED DIMENSIONS TO BE TAKEN EXCEPT FOR PLANNING PURPOSE


THIS DRAWING WHICH IS THE PROPERTY OF STAR DESIGN SOLUTIONS LTD IS THE SUBJECT OF INTELLECTUAL PROPERTY RIGHTS INCLUDING COPYRIGHT AND DESIGN RIGHT AND SHALL NOT BE REPRODUCED, COPIED, LOANED OR SUBMITTED TO ANY OTHER PARTY WITHOUT THE WRITTEN CONSENT OF STAR DESIGN SOLUTIONS LTD.

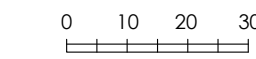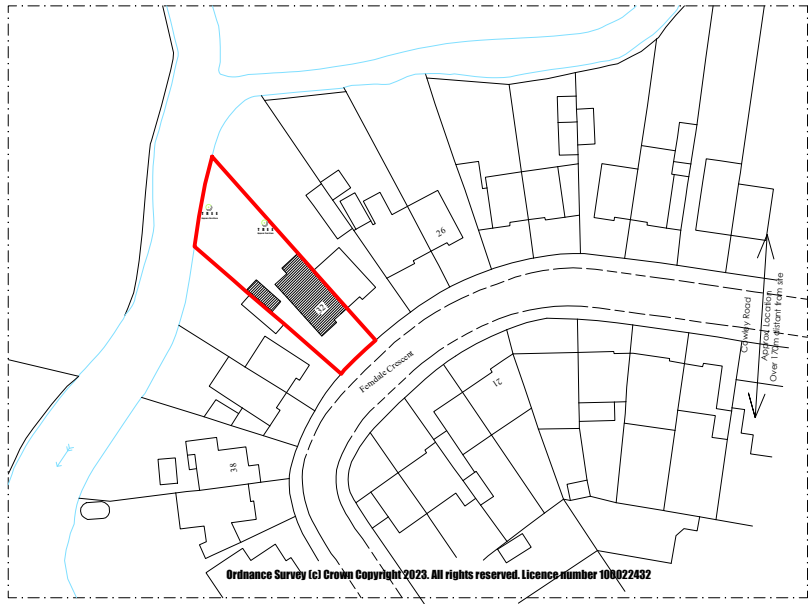

EXISTING LOCATION PLAN @ 1:1250

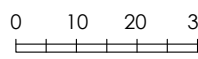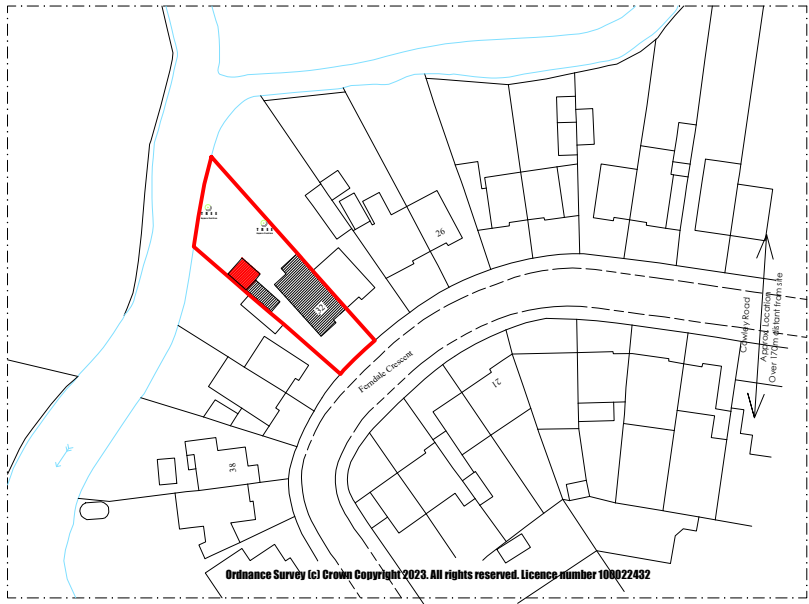

PROPOSED LOCATION PLAN @ 1:1250


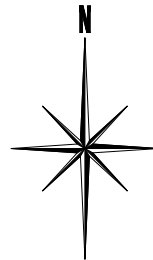


WE CANNOT GUARANTEE THE ACCURACY OF THIRD PARTY MAPPING AND RE-EXTRACT DATA. USE IT FOR INVESTIGATION AND PLANNING PURPOSES ONLY.


BOUNDARY

EXISTING




PROPOSED

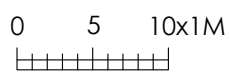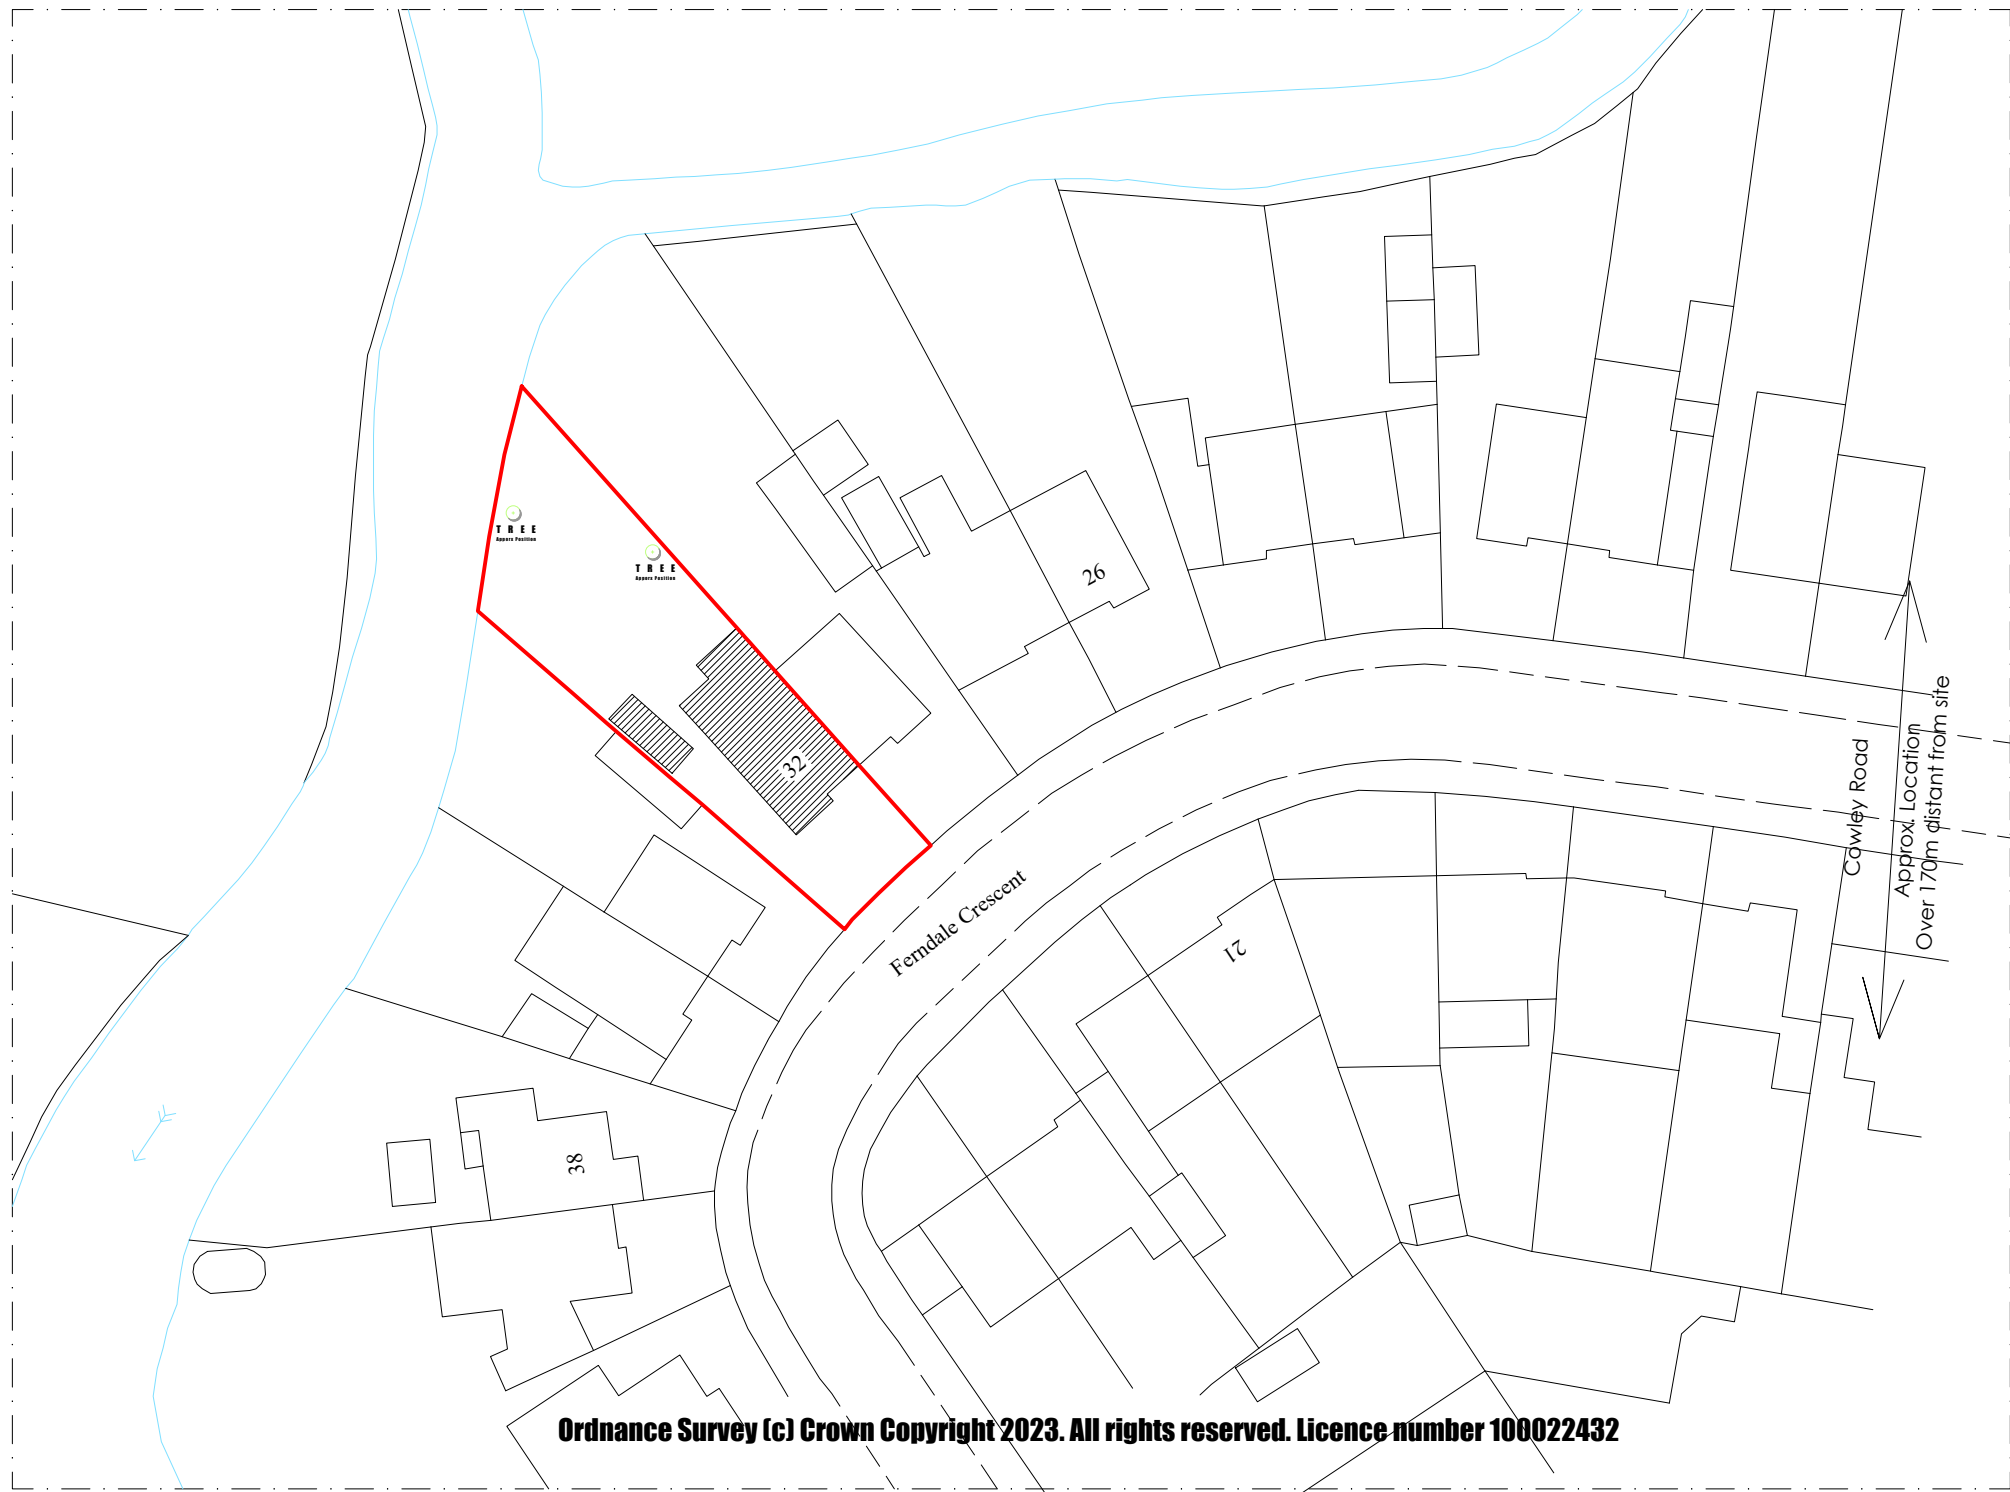

EXISTING BLOCK PLAN @ 1:500

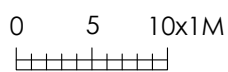

PROPOSED BLOCK PLAN @ 1:500

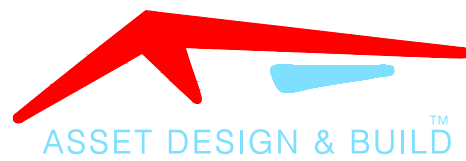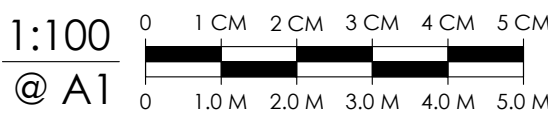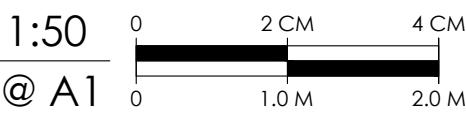

30 HIGH ST, HAREFIELD, UB9 6BU
info@assetdesignandbuild.co.uk
01753 825860

CLIENT: DARRELL DESOUSA

SITE: 32 FERNLE CRESCENT, UXBRIDGE, UB8 2AX

JOB TITLE: GARAGE CONVERSION & EXTENSION

DRAWING TITLE: LOCATION PLANS

SCALE: VARIOUS DATE: AUGUST 2023

JOB NUMBER:

DRAWING NUMBER: 01/01 DRAUGHTSMAN: SDS REV: 8

COPYRIGHT RESERVED