


\\dantone\jee.local\root\projects\sls\16667 Boots Beacon - 132 Uxbridge\02 Design\02 Existing\02 Existing External Elevations-BOUND.dwg

Steve Norton

Print date: Friday, July 25, 2014

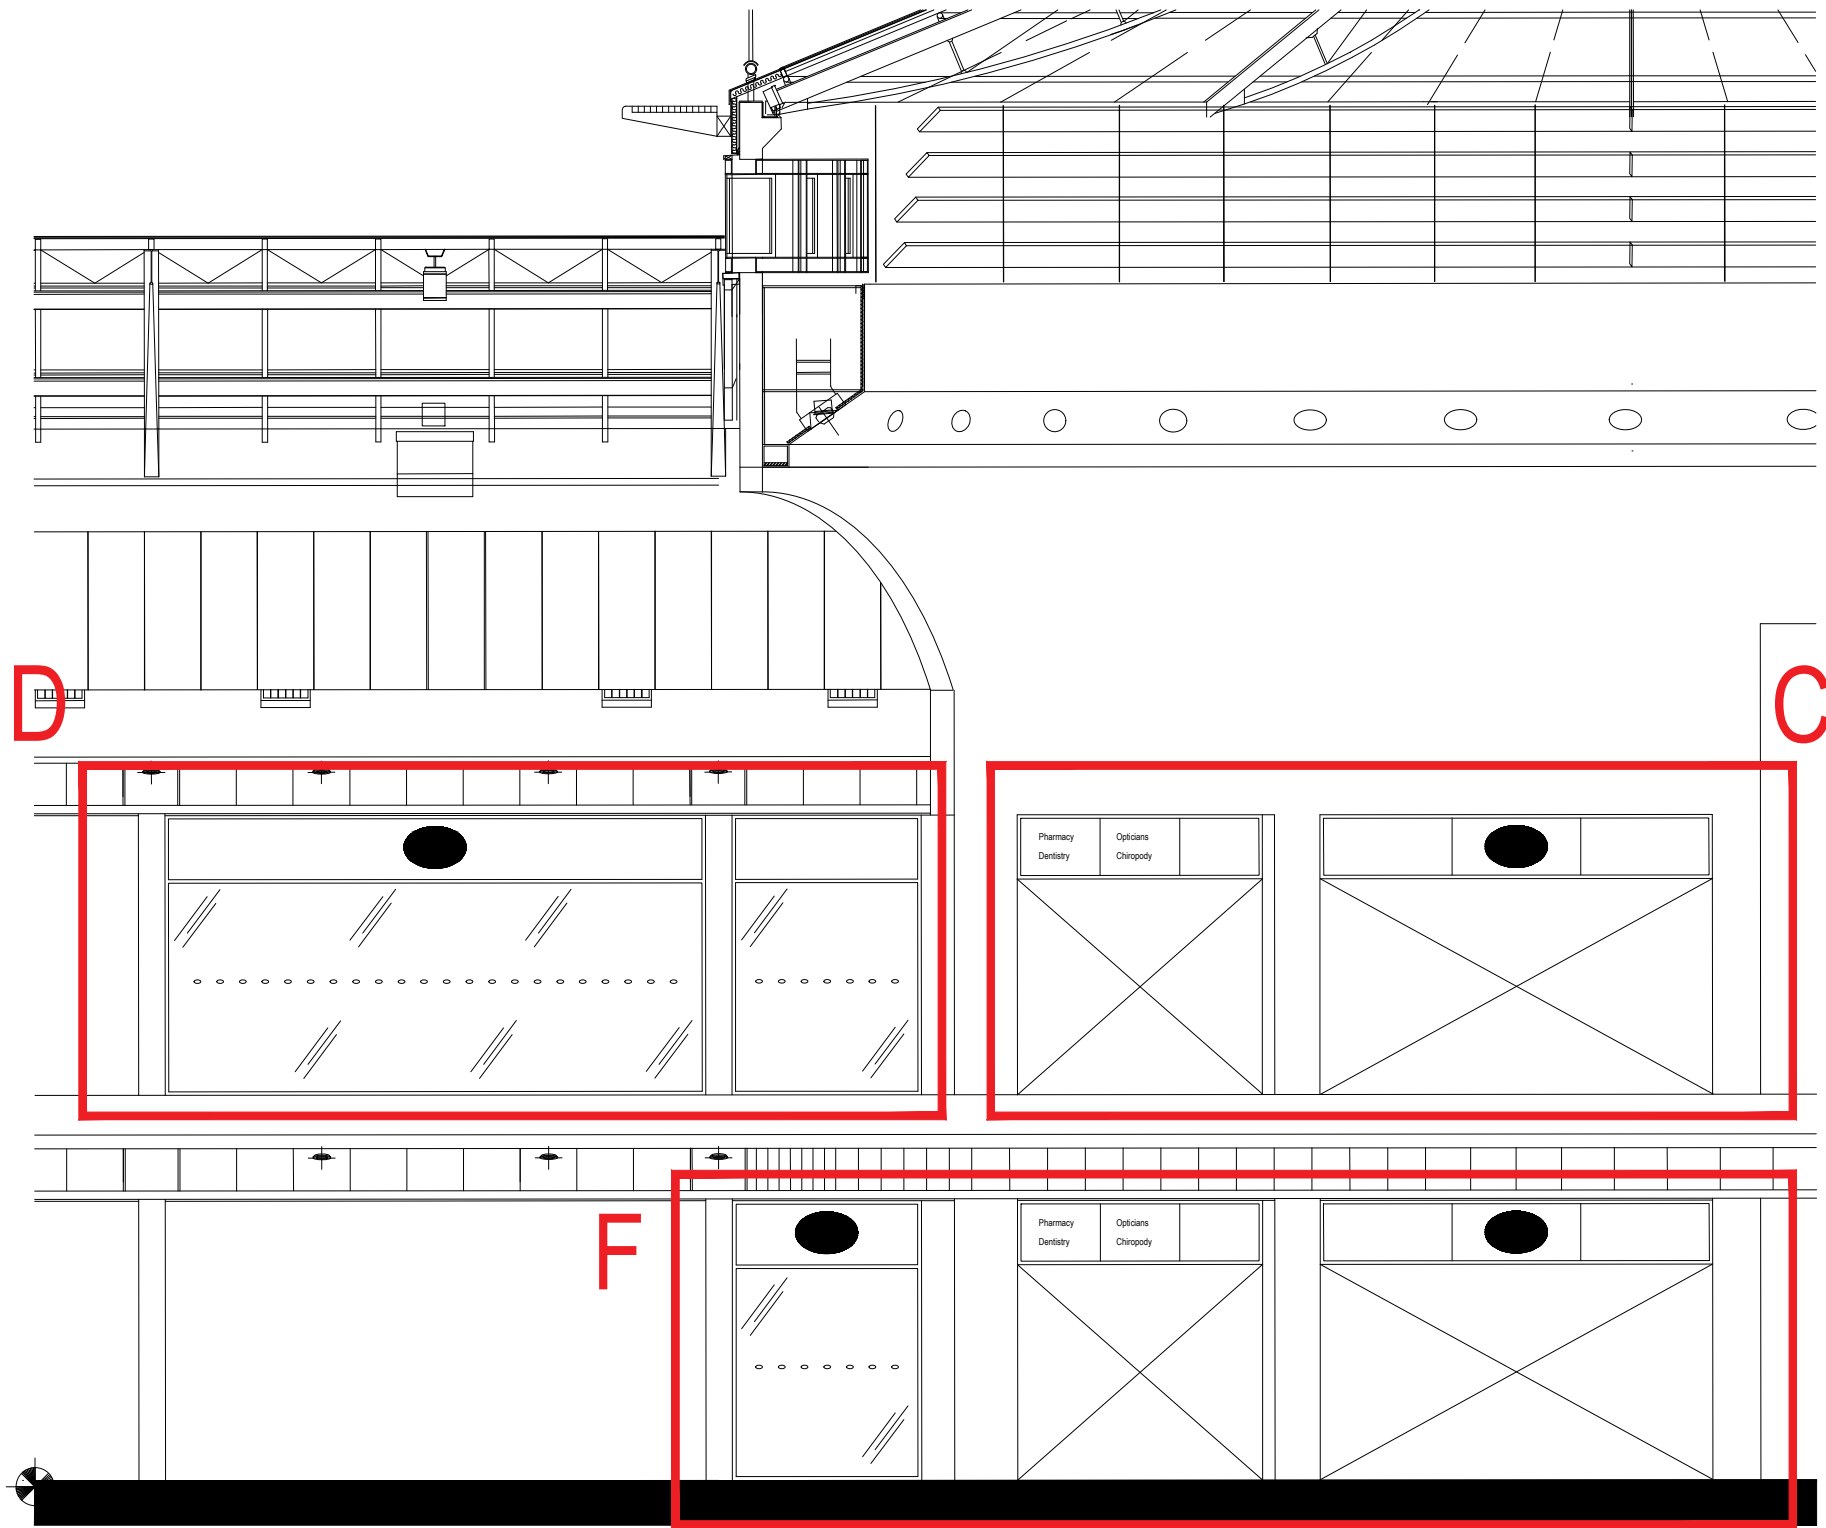

A EXISTING EXTERNAL ELEVATION A - SHOPPING CENTRE ENTRANCE
1:100



B EXISTING EXTERNAL ELEVATION B - HIGH STREET
1:100



C EXISTING EXTERNAL ELEVATION C - HIGH STREET ENTRANCE
1:100



NOTES
Do not scale this drawing

Date
Revision_details
Rev no.

Boots
Since 1849
NOTTINGHAM
NG90 1BS
0115 950 6111

Contractors Name
DB3
ARCHITECTURE
AND DESIGN

Contractors Details
10 South Parade
Leeds
LS1 5QS
0113 244 6931
Contractor's Ref
703101

Project Name
Store 132 - Uxbridge Beacon

Drawing Title
Existing Elevations

Dept DESIGN
Drawn By KW Approved SN
Scale 1: 1:100 Date FEB 2024

Drg No
0132/C275500/120

Rev
#



Original sheet size A0