

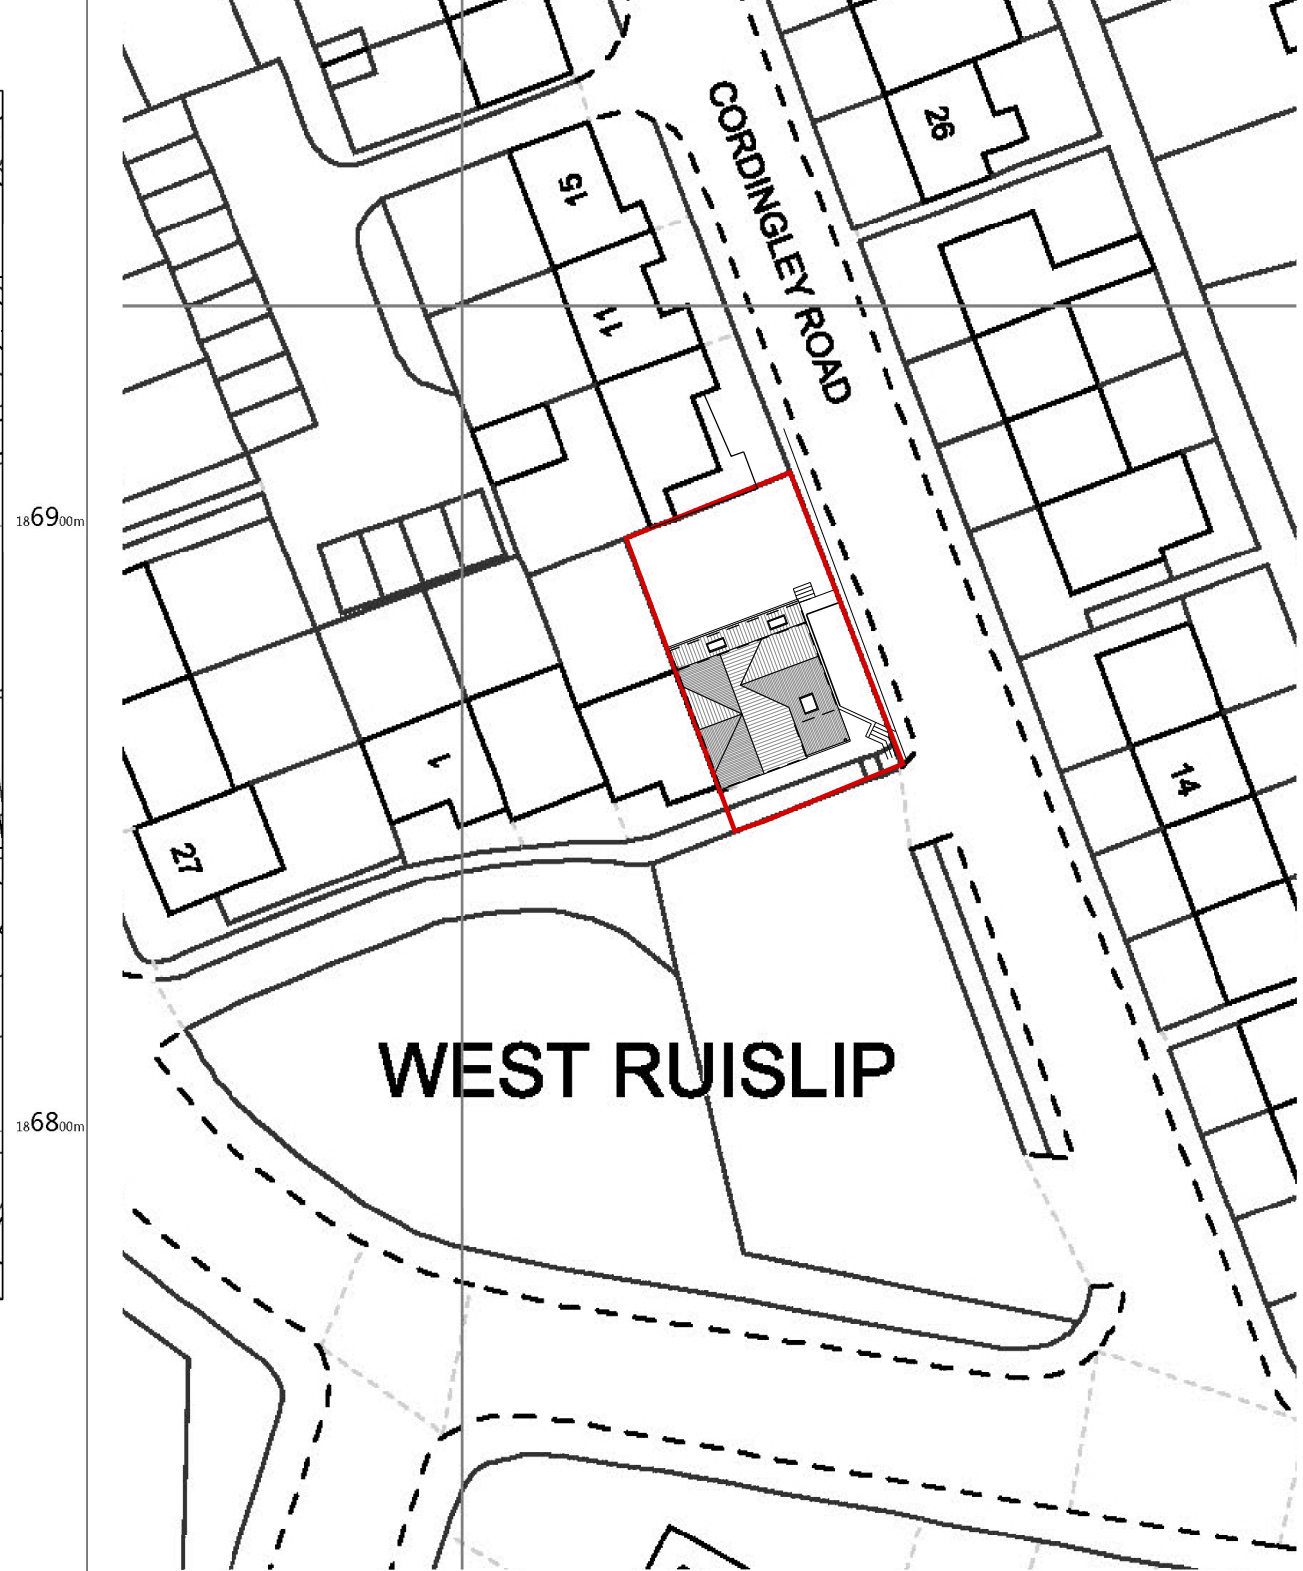


Easting: 508722
Northing: 186877

SITE LOCATION PLAN

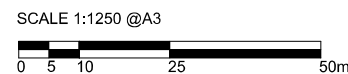

PROPOSED BLOCK PLAN

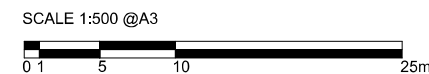

7 Cordingley Road

7 CORDINGLEY ROAD,
RUISLIP, MIDDLESEX
HA4 7HH
FOR MR SILVER

SITE LOCATION PLAN & PROPOSED
BLOCK PLAN

1:1250/1:500@A3	JUL '20	DRAWN	INSPECTED
SER/	01	-	-

SER/	01	-
------	----	---

BLACKWOOD - ARCHITECTS
1-2 Castle Close
Castle Street
Aylesbury HP20 2RG
Tel: 01296 399959