



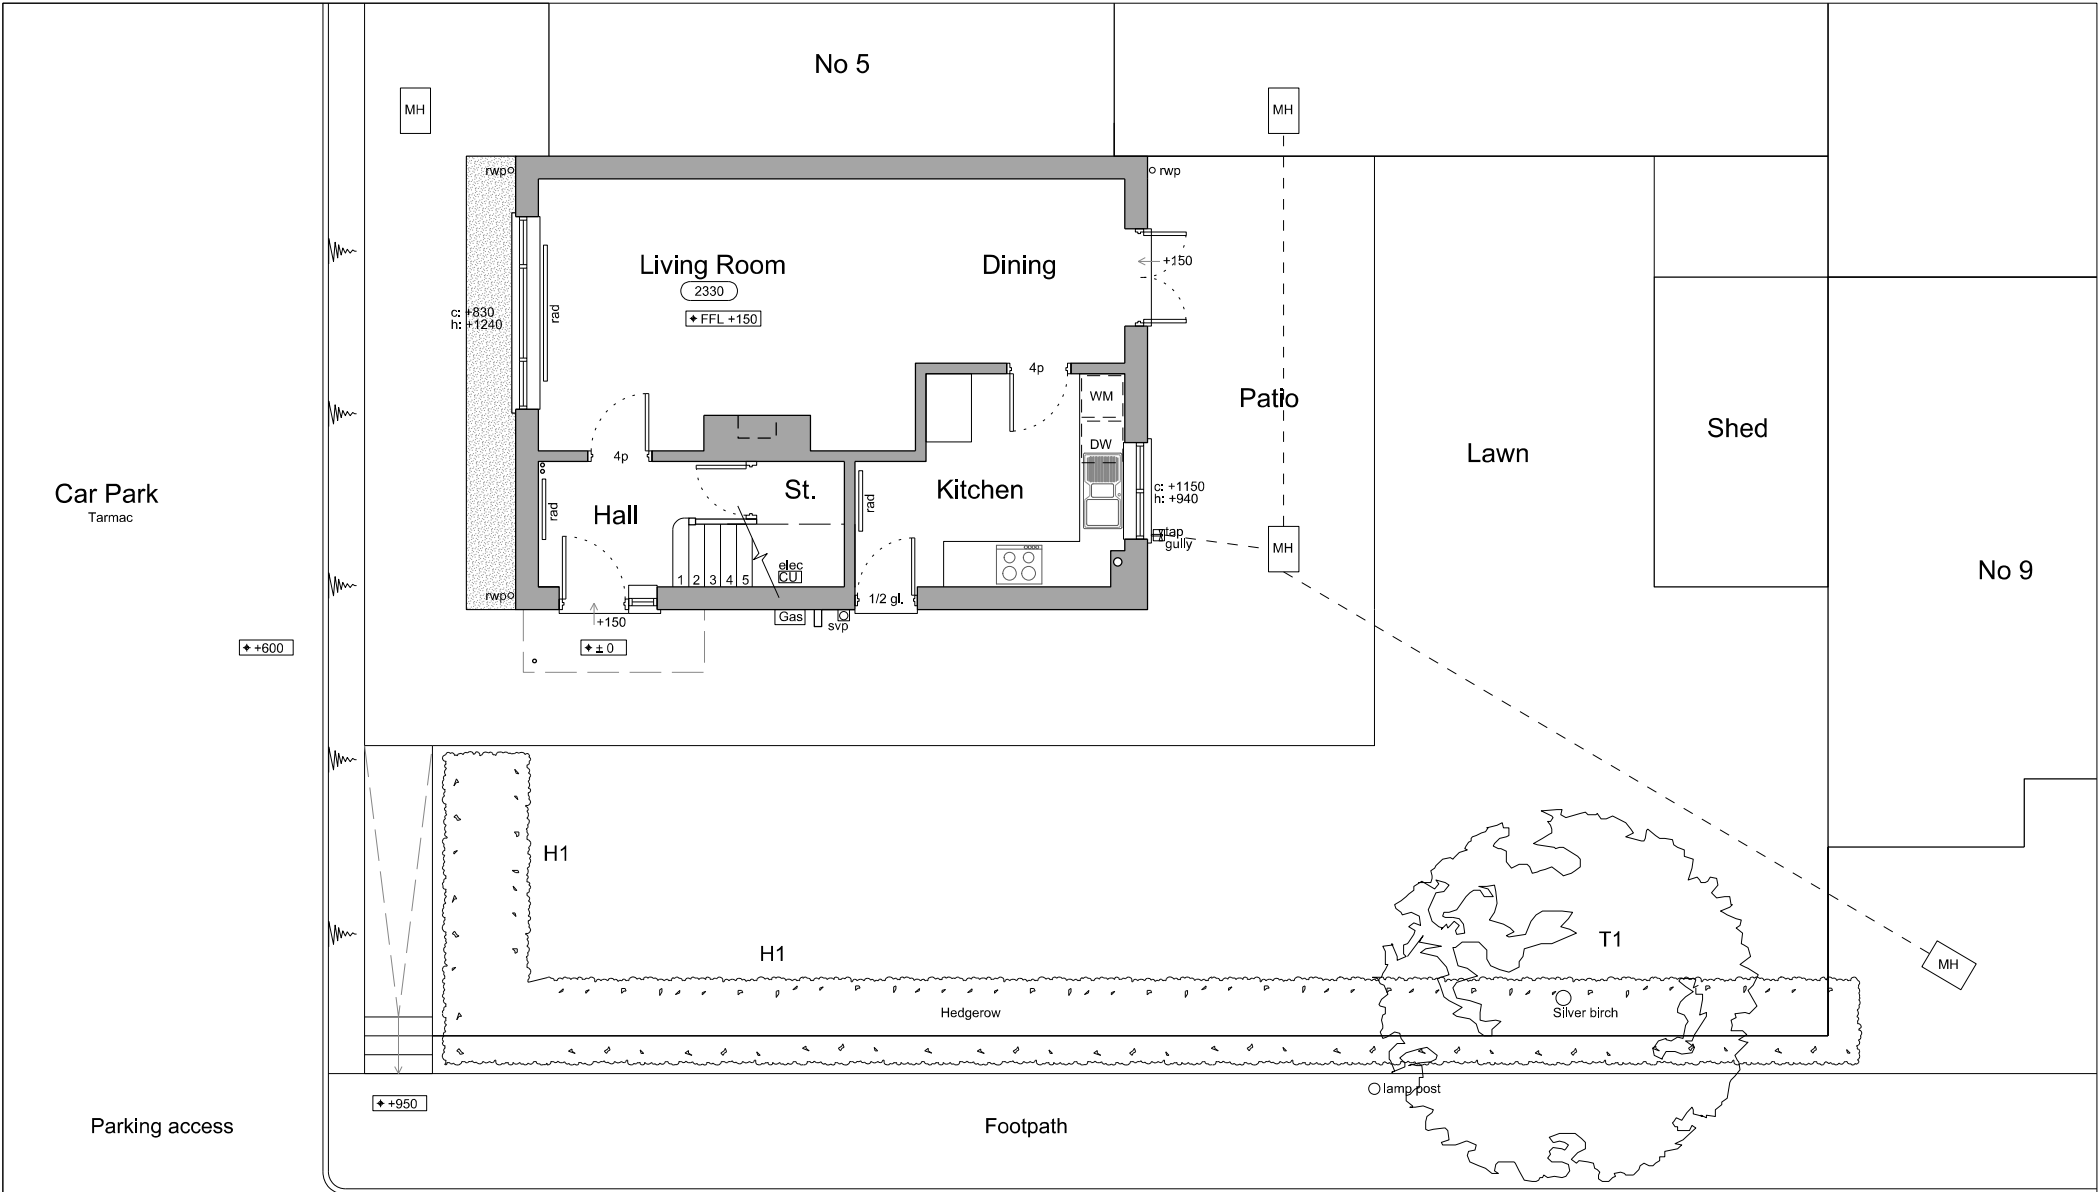


CORDINGLEY ROAD

EXISTING GROUND FLOOR PLAN

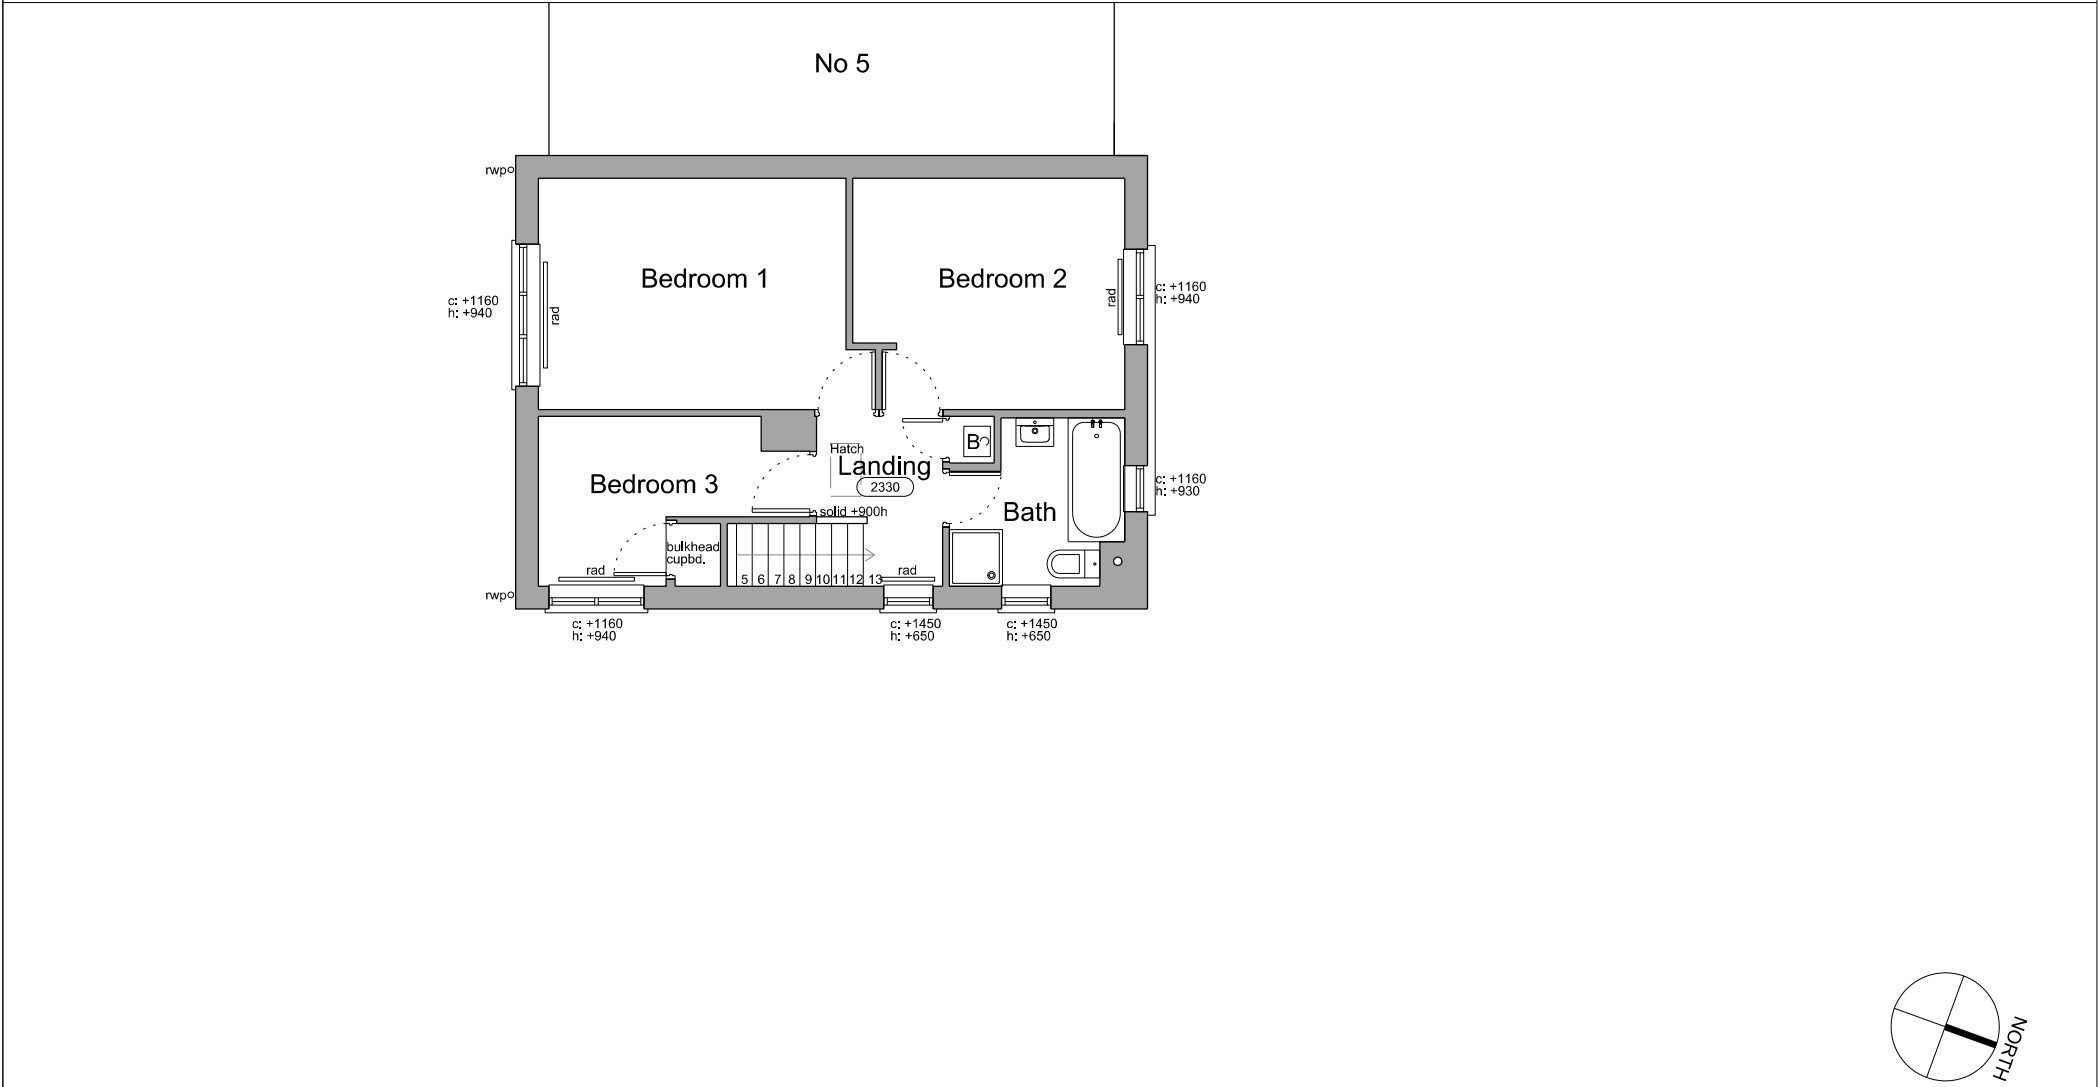

EXISTING FIRST FLOOR PLAN

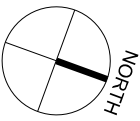

7 Cordingley Road

7 CORDINGLEY ROAD, RUISLIP, MIDDLESEX HA4 7HH FOR MR SILVER			
EXISTING FLOOR PLANS			
1:100@A3	JUL '20	OWN	NOTED
SER/	02	-	
BLACKWOOD - ARCHITECTS 1-2 Castle Close Castle Street Aylesbury HP20 2RG Tel: 01296 399959			