


PROPOSED GROUND FLOOR PLAN

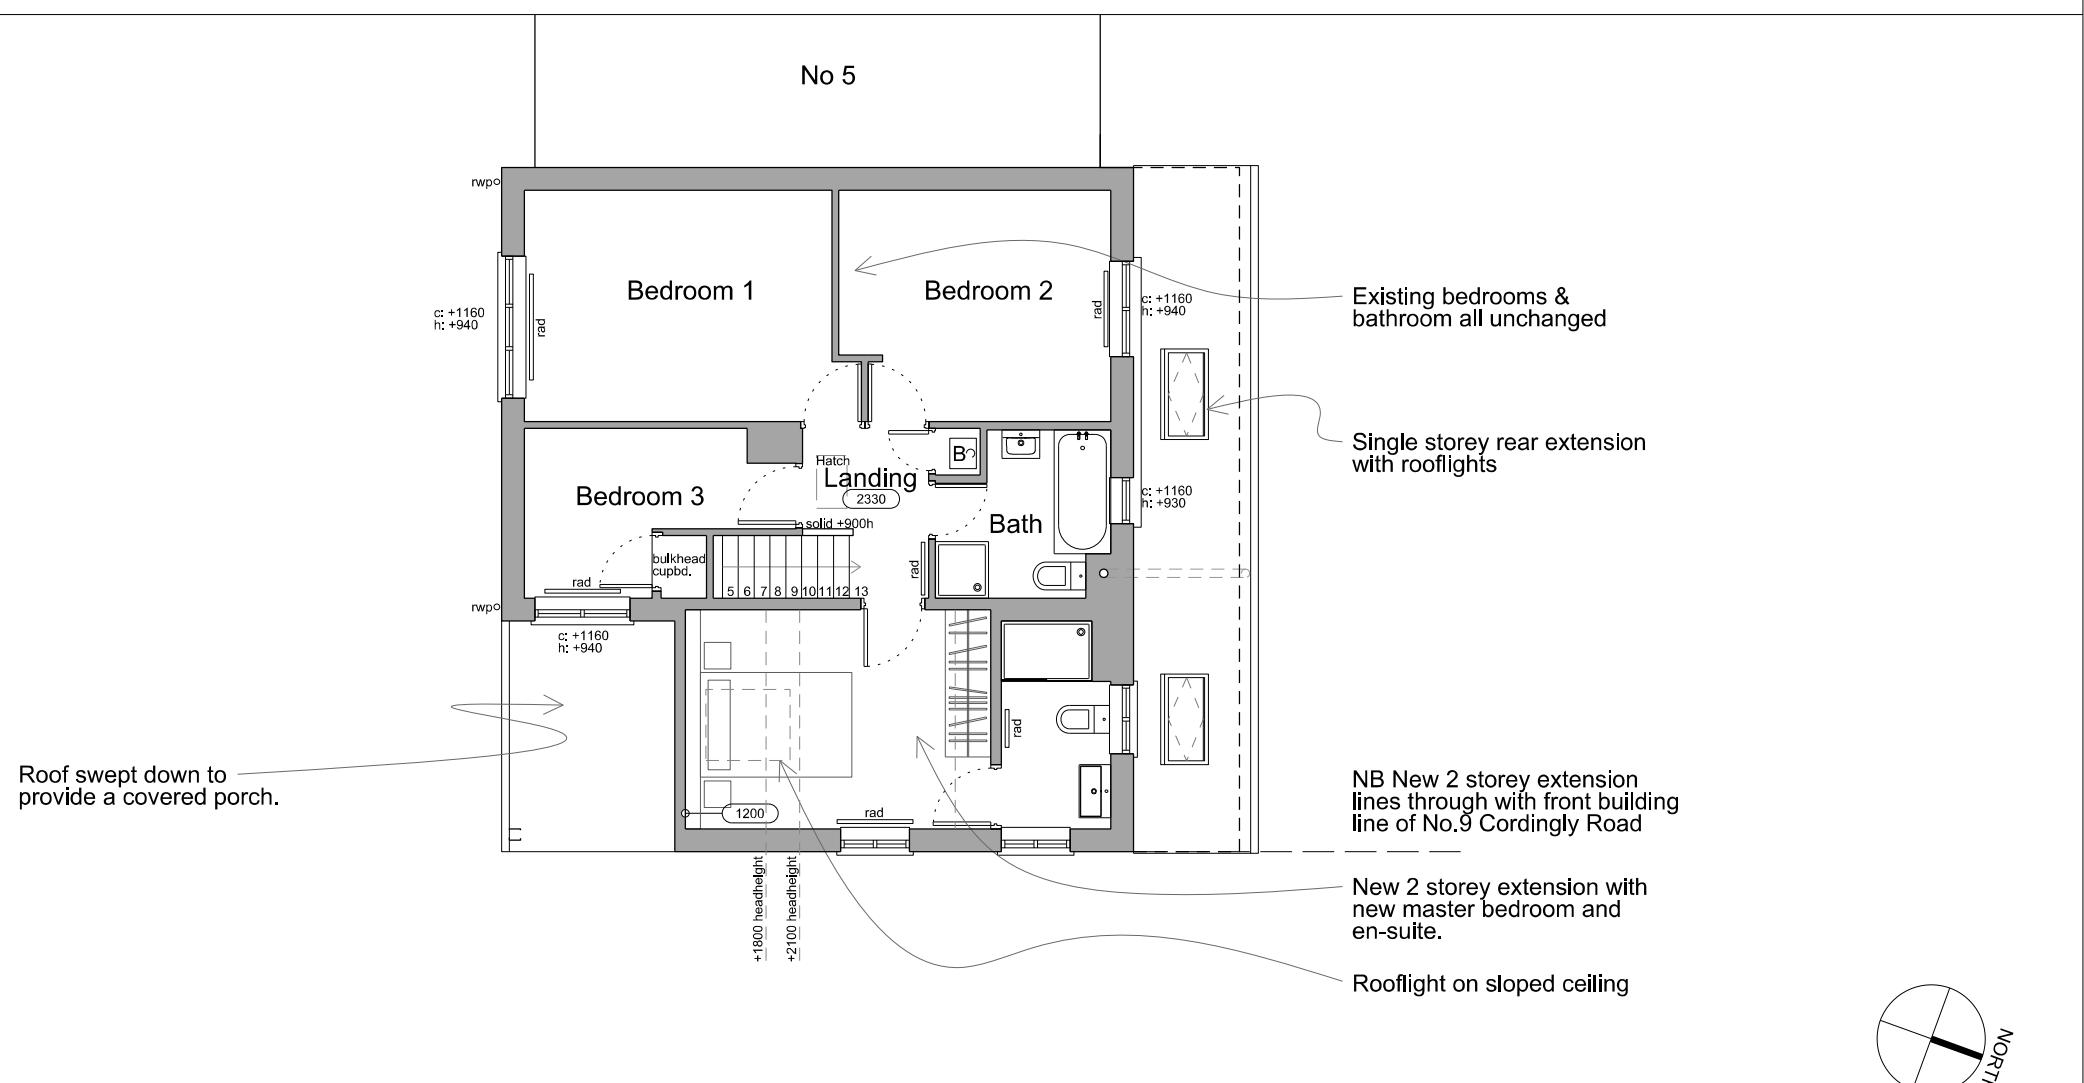

PROPOSED FIRST FLOOR PLAN

7 Cordingley Road

7 CORDINGLEY ROAD, RUISLIP, MIDDLESEX HA4 7HH FOR MR SILVER	
PROPOSED FLOOR PLANS	
1:100@A3	JUL '20
SER/	04
BLACKWOOD - ARCHITECTS 1-2 Castle Close Castle Street Aylesbury HP20 2RG Tel: 01296 399959	