

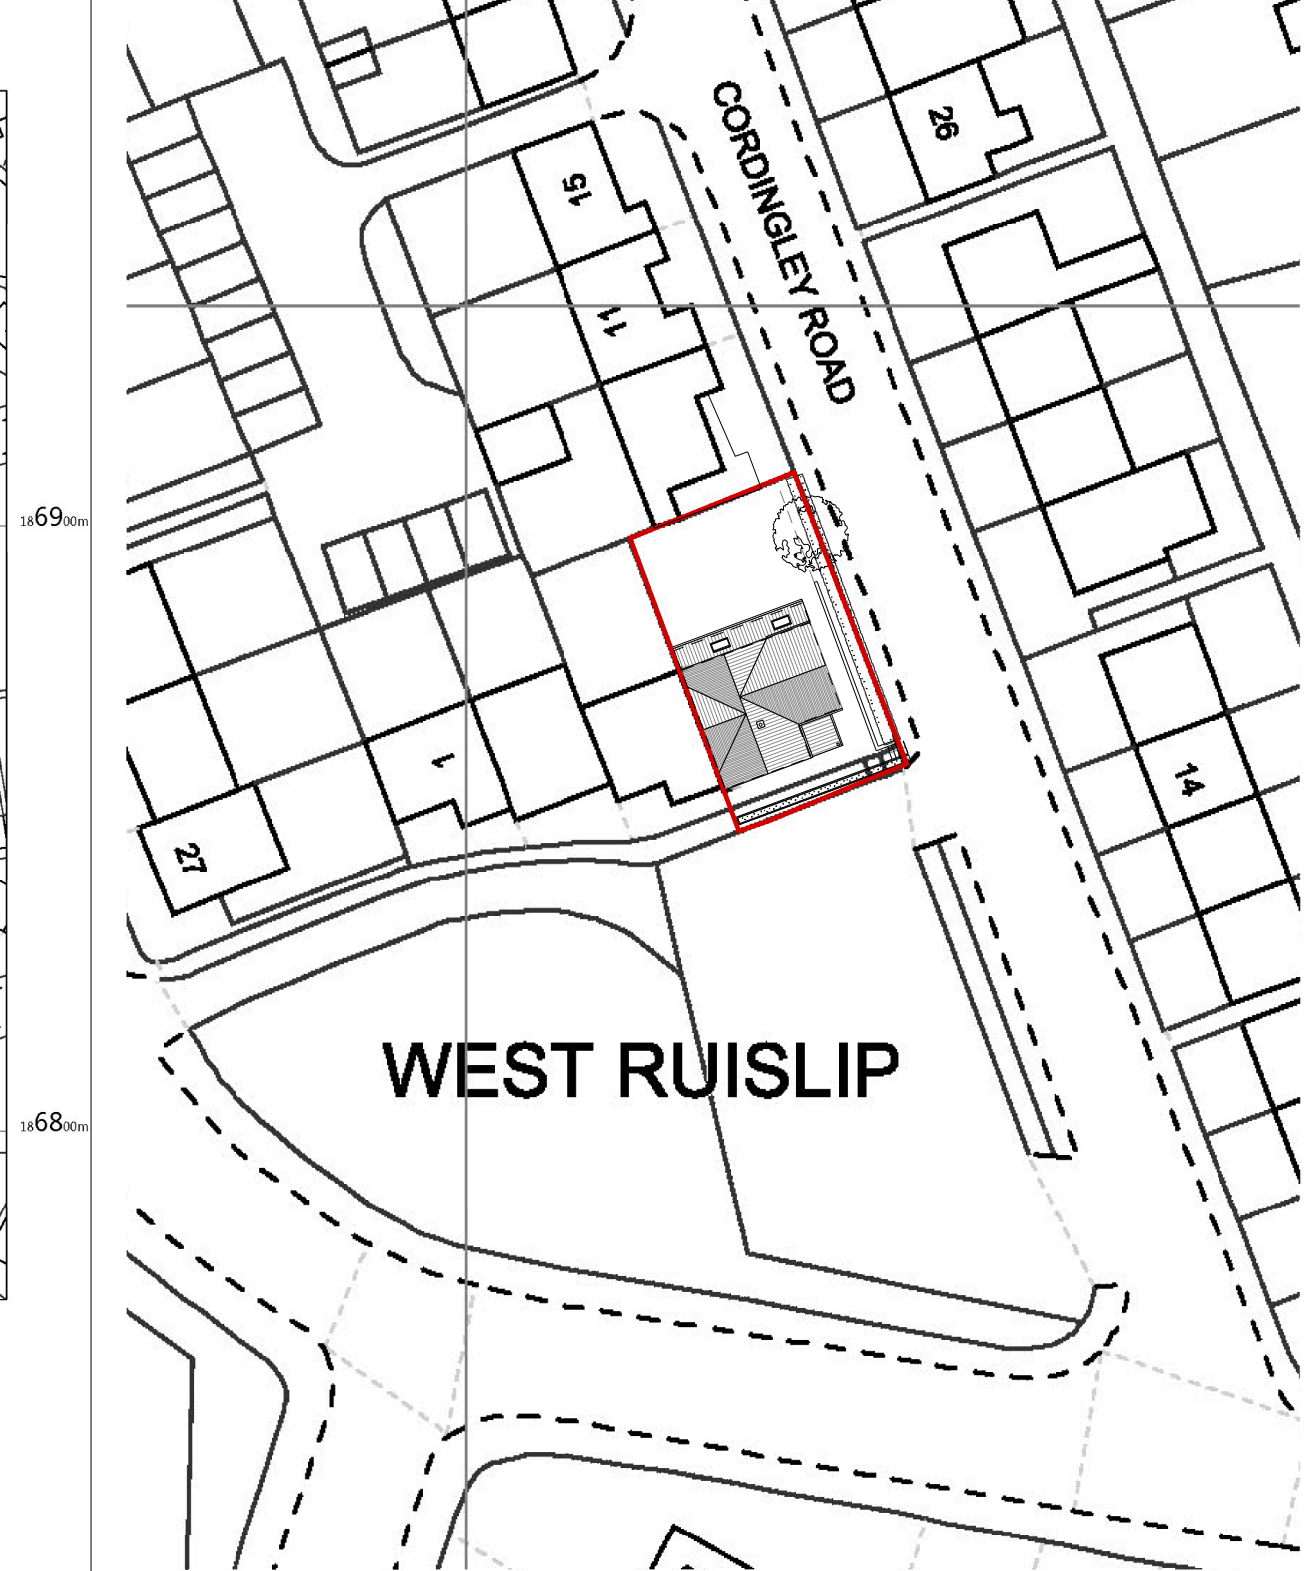


Easting: 508722
Northing: 186877

SITE LOCATION PLAN

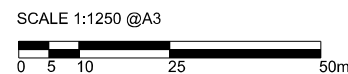

PROPOSED BLOCK PLAN

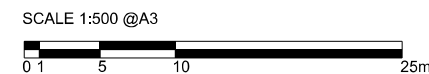

7 Cordingley Road

Rev A: amended as per planning comments (14/10/20)

7 CORDINGLEY ROAD,
RUISLIP, MIDDLESEX
HA4 7HH
FOR MR SILVER

SITE LOCATION PLAN & PROPOSED
BLOCK PLAN

1:1250/1:500@A3 OCT '20 DRAWN INSPECTED

SER/	01	A
------	----	---

BLACKWOOD - ARCHITECTS
1-2 Castle Close
Castle Street
Aylesbury HP20 2RG
Tel: 01296 399959