


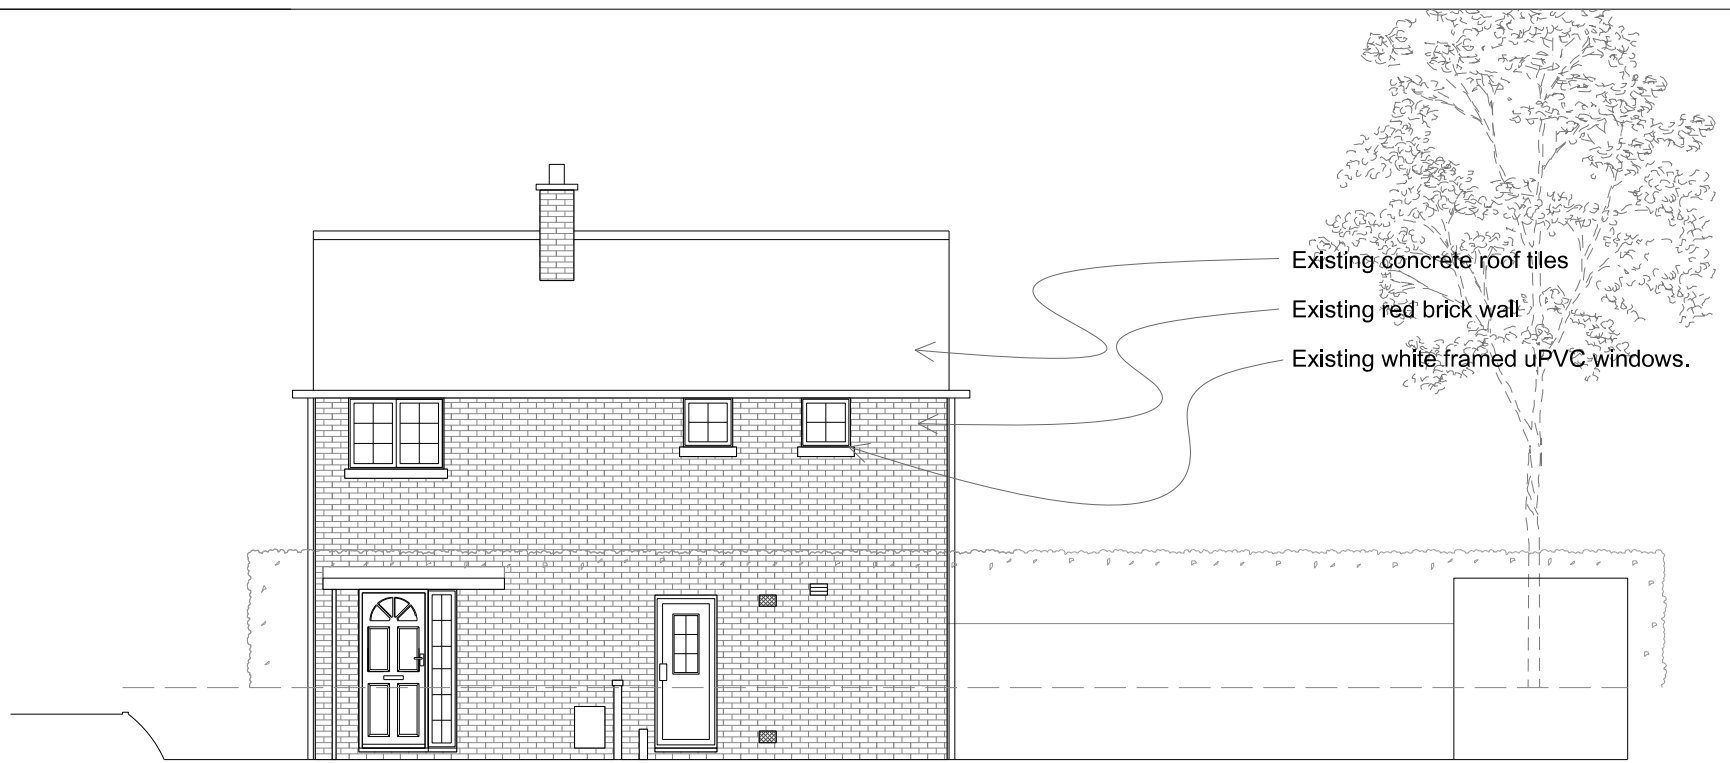


EXISTING EAST ELEVATION



EXISTING SOUTH ELEVATION



EXISTING NORTH ELEVATION

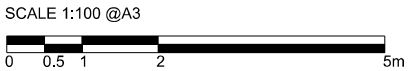

Rev A: minor amendment (14/10/20)

7 Cordingley Road

7 CORDINGLEY ROAD, RUISLIP, MIDDLESEX HA4 7HH FOR MR SILVER			
EXISTING ELEVATIONS			
1:100@A3	OCT '20	OWNER -	PROJECTED -
SER/	03	A	
BLACKWOOD - ARCHITECTS 1-2 Castle Close Castle Street Aylesbury HP20 2RG Tel: 01296 399959			