
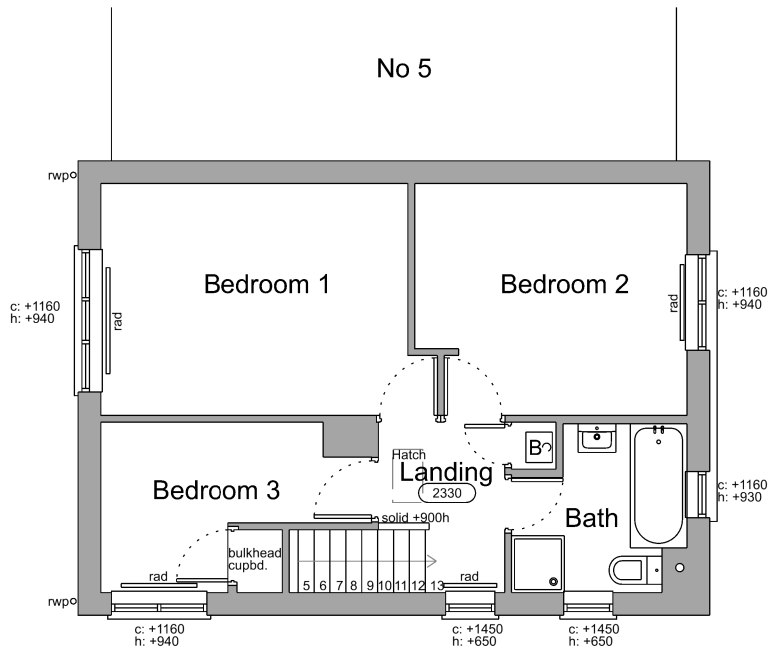


EXISTING FIRST FLOOR PLAN

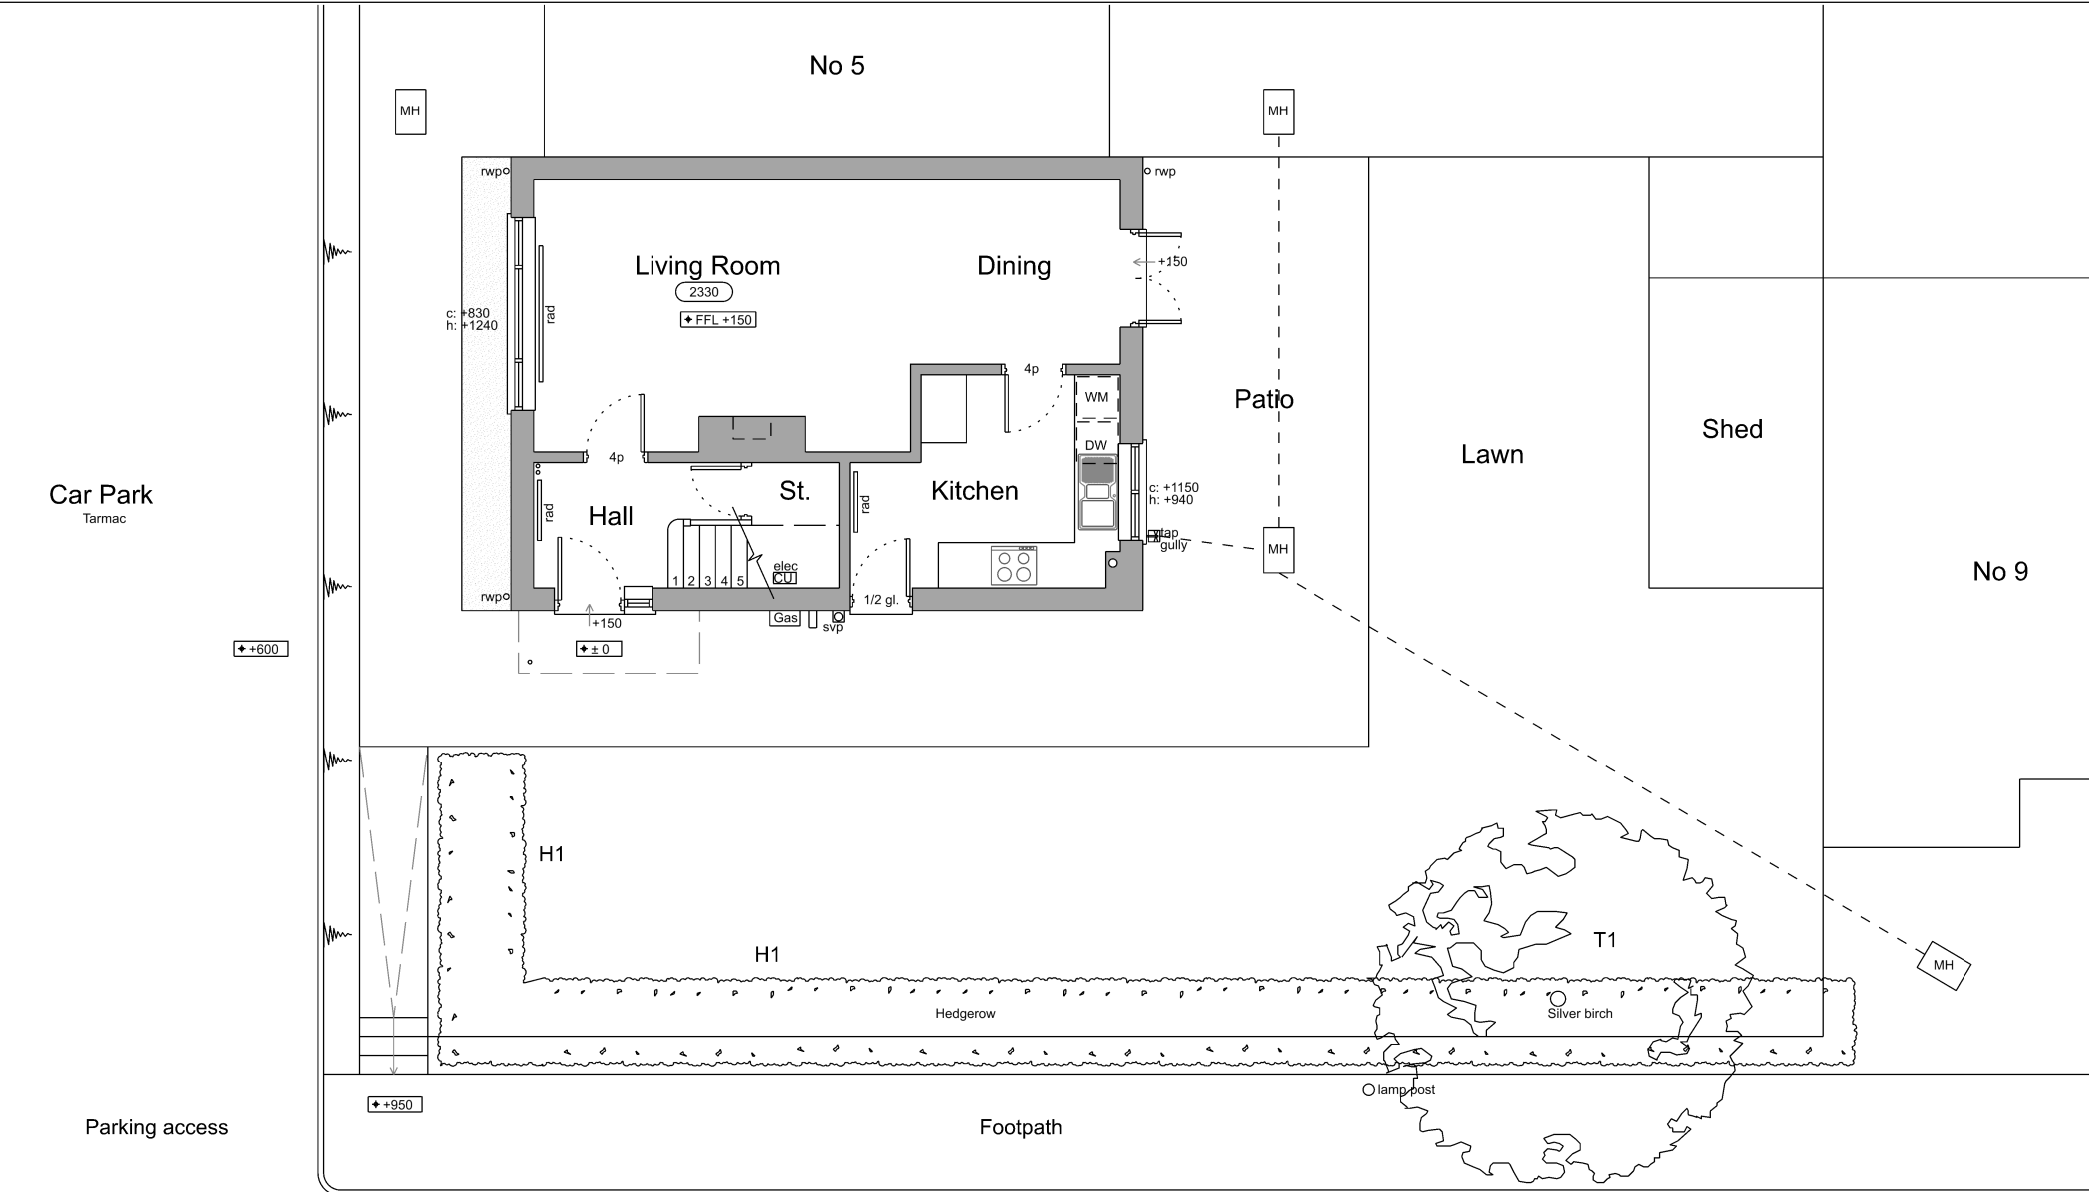

CORDINGLEY ROAD

EXISTING GROUND FLOOR PLAN

7 Cordingley Road

7 CORDINGLEY ROAD, RUISLIP, MIDDLESEX HA4 7HH FOR MR SILVER			
EXISTING FLOOR PLANS			
1:100@A3	NOV '21	DESIGN	SUPPLIED
SER2/	02	-	-
BLACKWOOD - ARCHITECTS 3 Carrera House Merlin Centre Gatehouse Close Aylesbury HP19 8DP			
Tel: 01296 399959			