


PROPOSED FIRST FLOOR PLAN

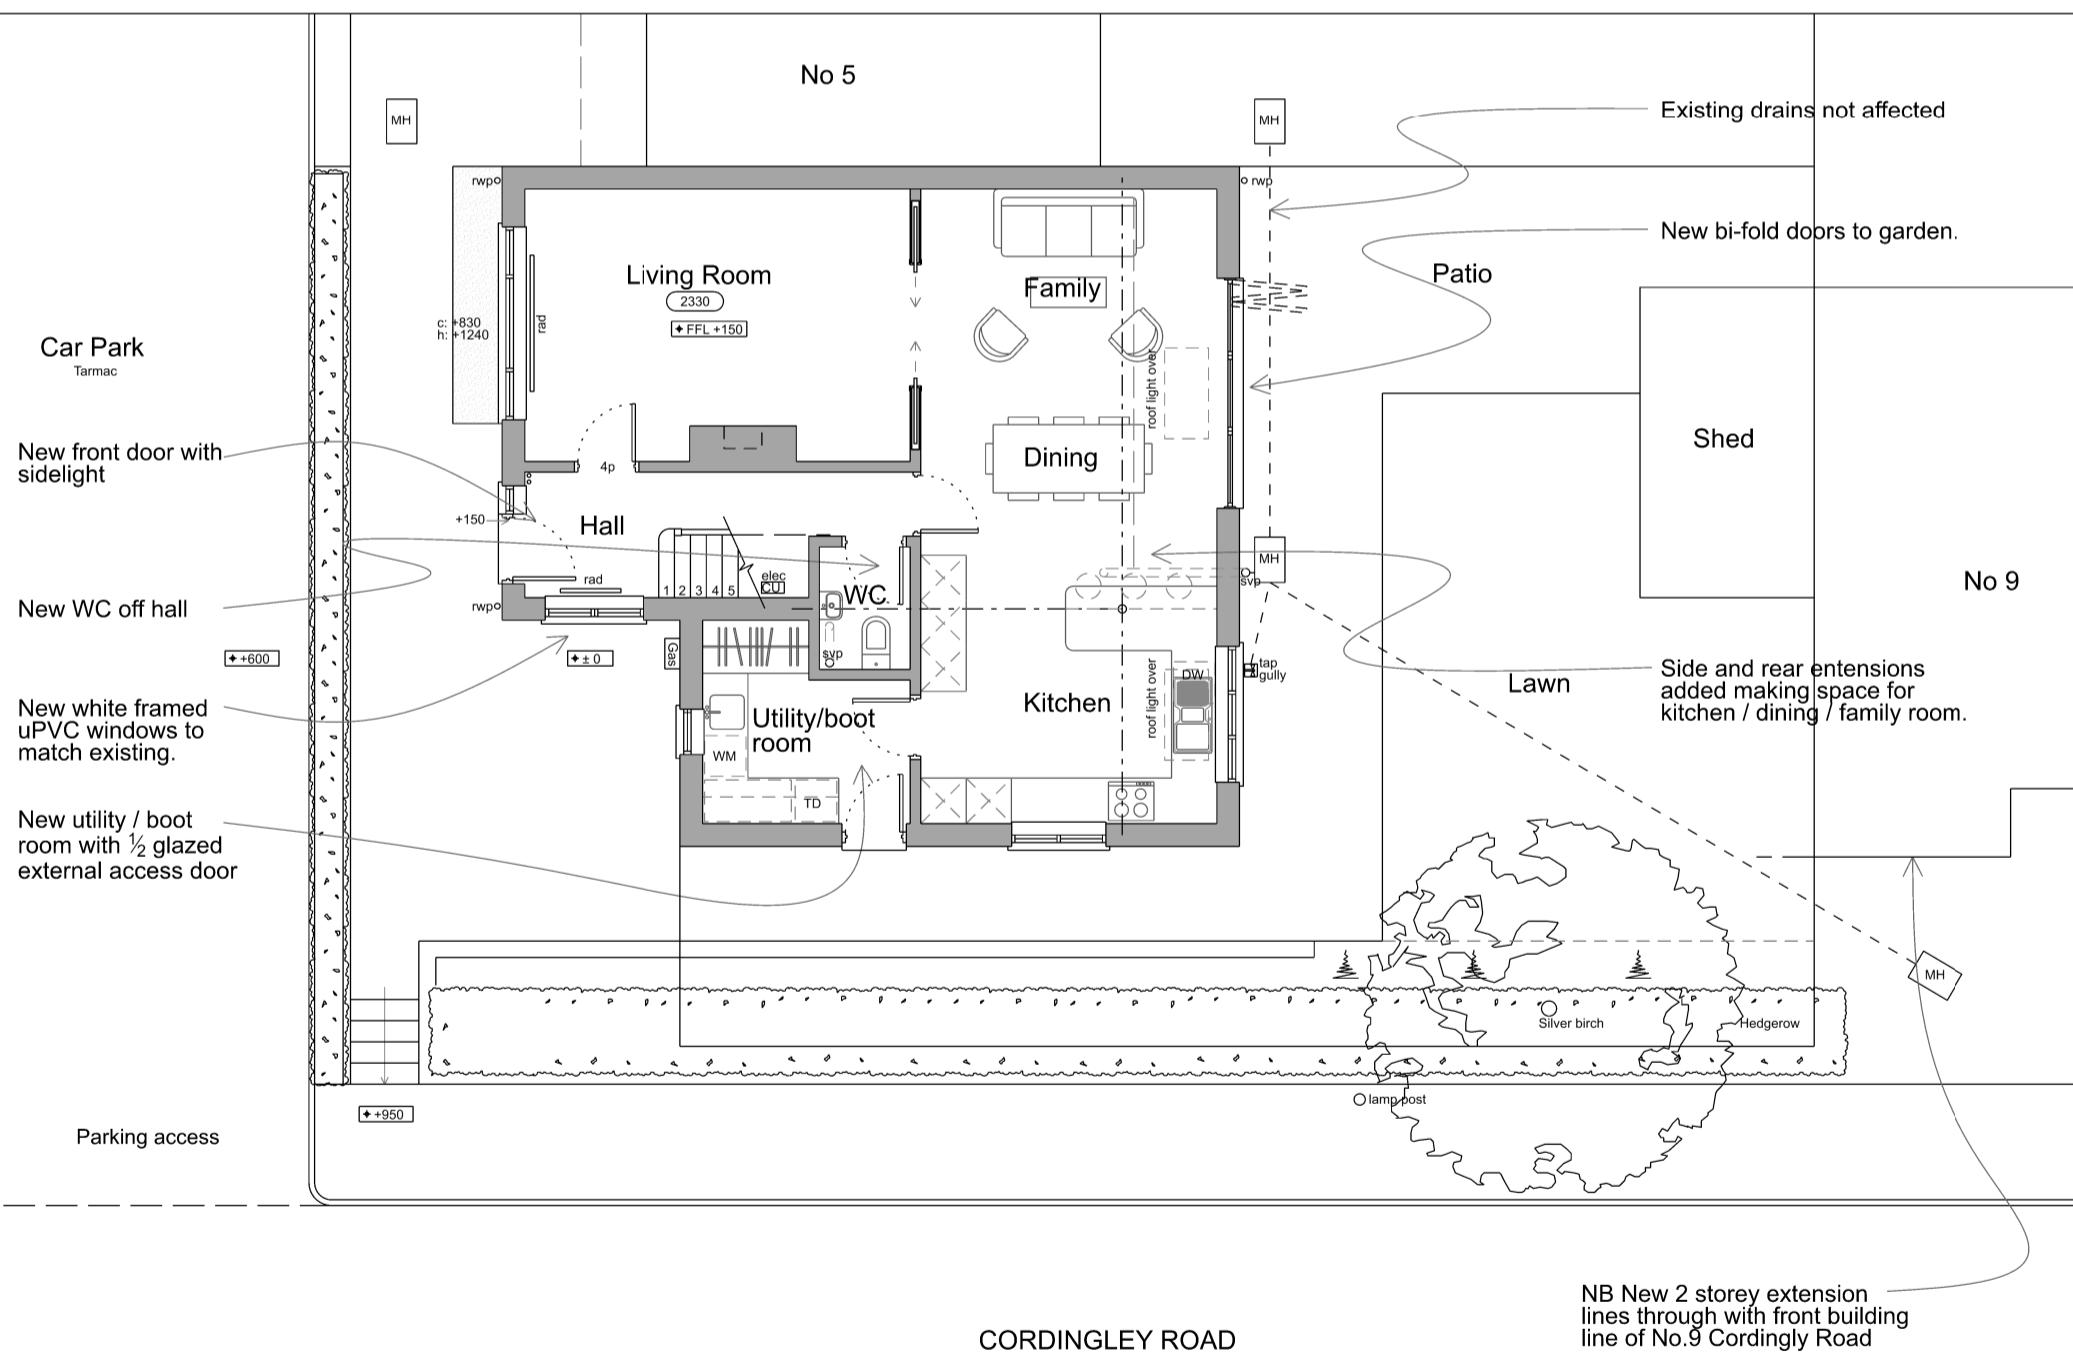

PROPOSED GROUND FLOOR PLAN

7 Cordingley Road

7 CORDINGLEY ROAD, RUISLIP, MIDDLESEX HA4 7HH FOR MR SILVER		
PROPOSED FLOOR PLANS		
1:100@A3	NOV '21	DRAWN INSPECTED
SER2/	04	
BLACKWOOD - ARCHITECTS 3 Carrera House Merlin Centre Gatehouse Close Aylesbury HP19 6DP Tel: 01296 399959		