


NOTES

- All dimensions and levels are to be checked on site.
- Any discrepancies are to be reported to the Wighton Architects Ltd before any work commences.
- This drawing shall not be scaled to ascertain any dimensions. Work to figured dimensions only.
- This drawing shall not be reproduced without express written permission from Wighton Architects Ltd.
- Title overlay drawings and ownership boundaries are produced using all reasonable endeavor. Wighton Architects Ltd cannot be responsible for the accuracy or scale discrepancy of base plans supplied to them.



0 10m 20m 50m

Scale 1:1250 @ A4

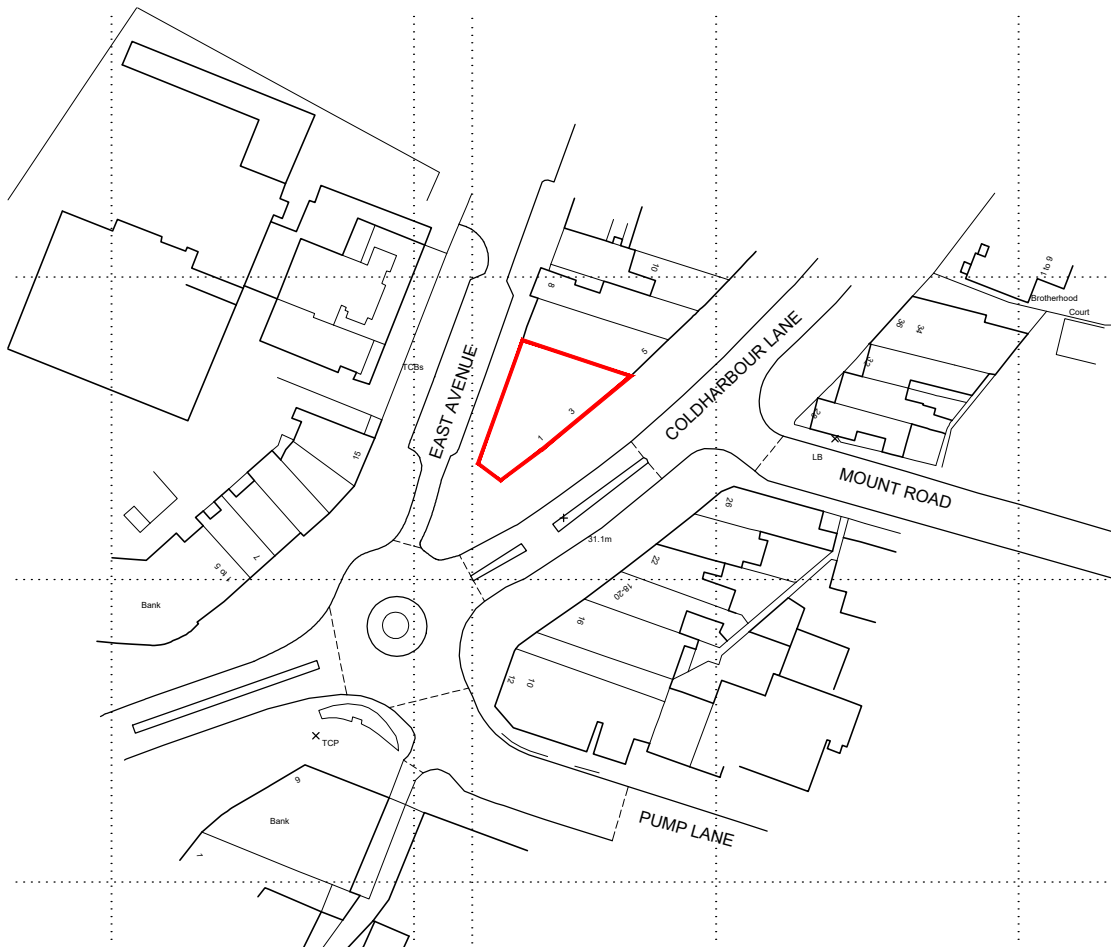

drawing stage PLANNING

drawing status APPROVAL

client SHAILESH PATEL

project 1-3 COLDHARBOUR LANE  
HAYES TOWN, UB3 3EA

drawing title LOCATION PLAN

date 01/06/22 drawn JSE

scale 1:1250 @ A4 checked SW



**WIGHTON ARCHITECTS**  
Matthew Murray House, 97 Water Lane, Leeds  
West Yorkshire, LS11 5QN Tel: 0113 833 0833  
Email info@wightonarchitects.com

Job No DWG No Rev

215/02 (02)001 -