



1 Proposed Ground Floor - Area Plan  
1 : 100



2 Proposed First & Second Floor - Area Plan  
1 : 100

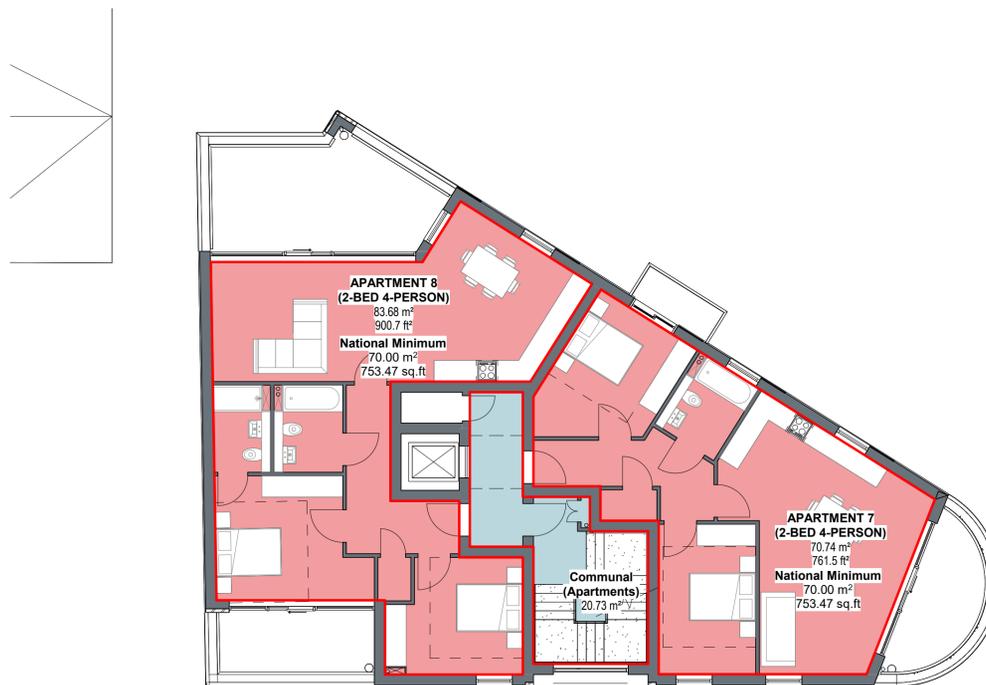


3 Proposed Third Floor - Area Plan  
1 : 100

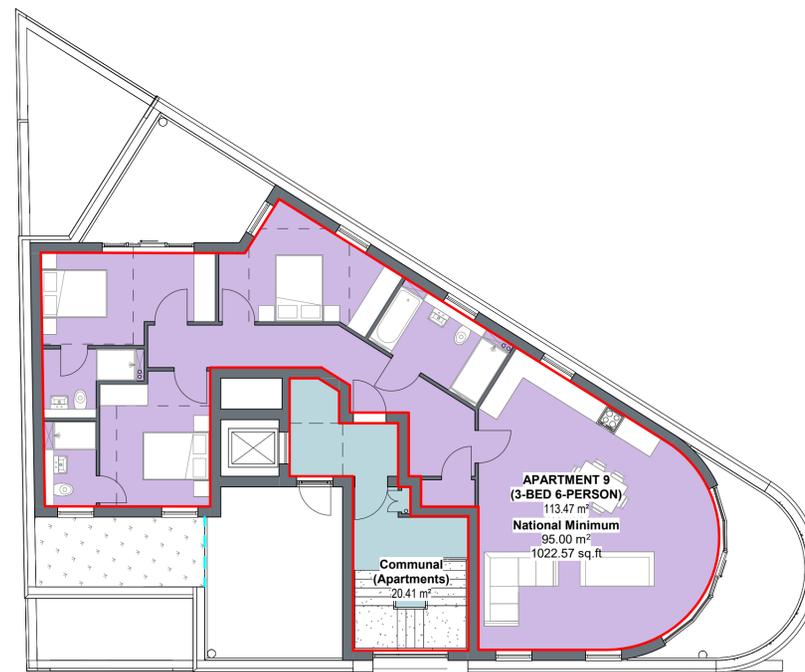

4 Proposed Fourth Floor - Area Plan  
1 : 100

- NOTES**
- All dimensions and levels are to be checked on site.
  - Any discrepancies are to be reported to the Wighton Architects Ltd before any work commences.
  - This drawing shall not be scaled to ascertain any dimensions. Work to figured dimensions only.
  - This drawing shall not be reproduced without express written permission from Wighton Architects Ltd.
  - Title overlay drawings and ownership boundaries are produced using all reasonable endeavours. Wighton Architects Ltd cannot be responsible for the accuracy or scale discrepancy of base plans supplied to them.

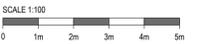

**Accommodation Schedule**

Retail Units	2
1-bed (2p)	4
2-bed (4p)	4
3-bed (6p)	1
<b>Total</b>	<b>9 Dwellings</b>

rev	description	drawn	date	check
C	Drawings issued for planning approval	JSE	29/09/2022	6
B	Drawings issued for consultant review	JSE	22/08/2022	4
A	Layouts and elevations updated in line with client comments	JSE	15/07/2022	3

**REVISIONS**

drawing stage Planning

client Shallesh Patel

project 1-3 Coldharbour Lane, Hayes Town, UB3 3EA

drawing title Proposed Area Plans

date 09/07/2022 draw JSE  
scale 1 : 100 @ A1 checked SW



Job No 215/02 (02)004 Rev C