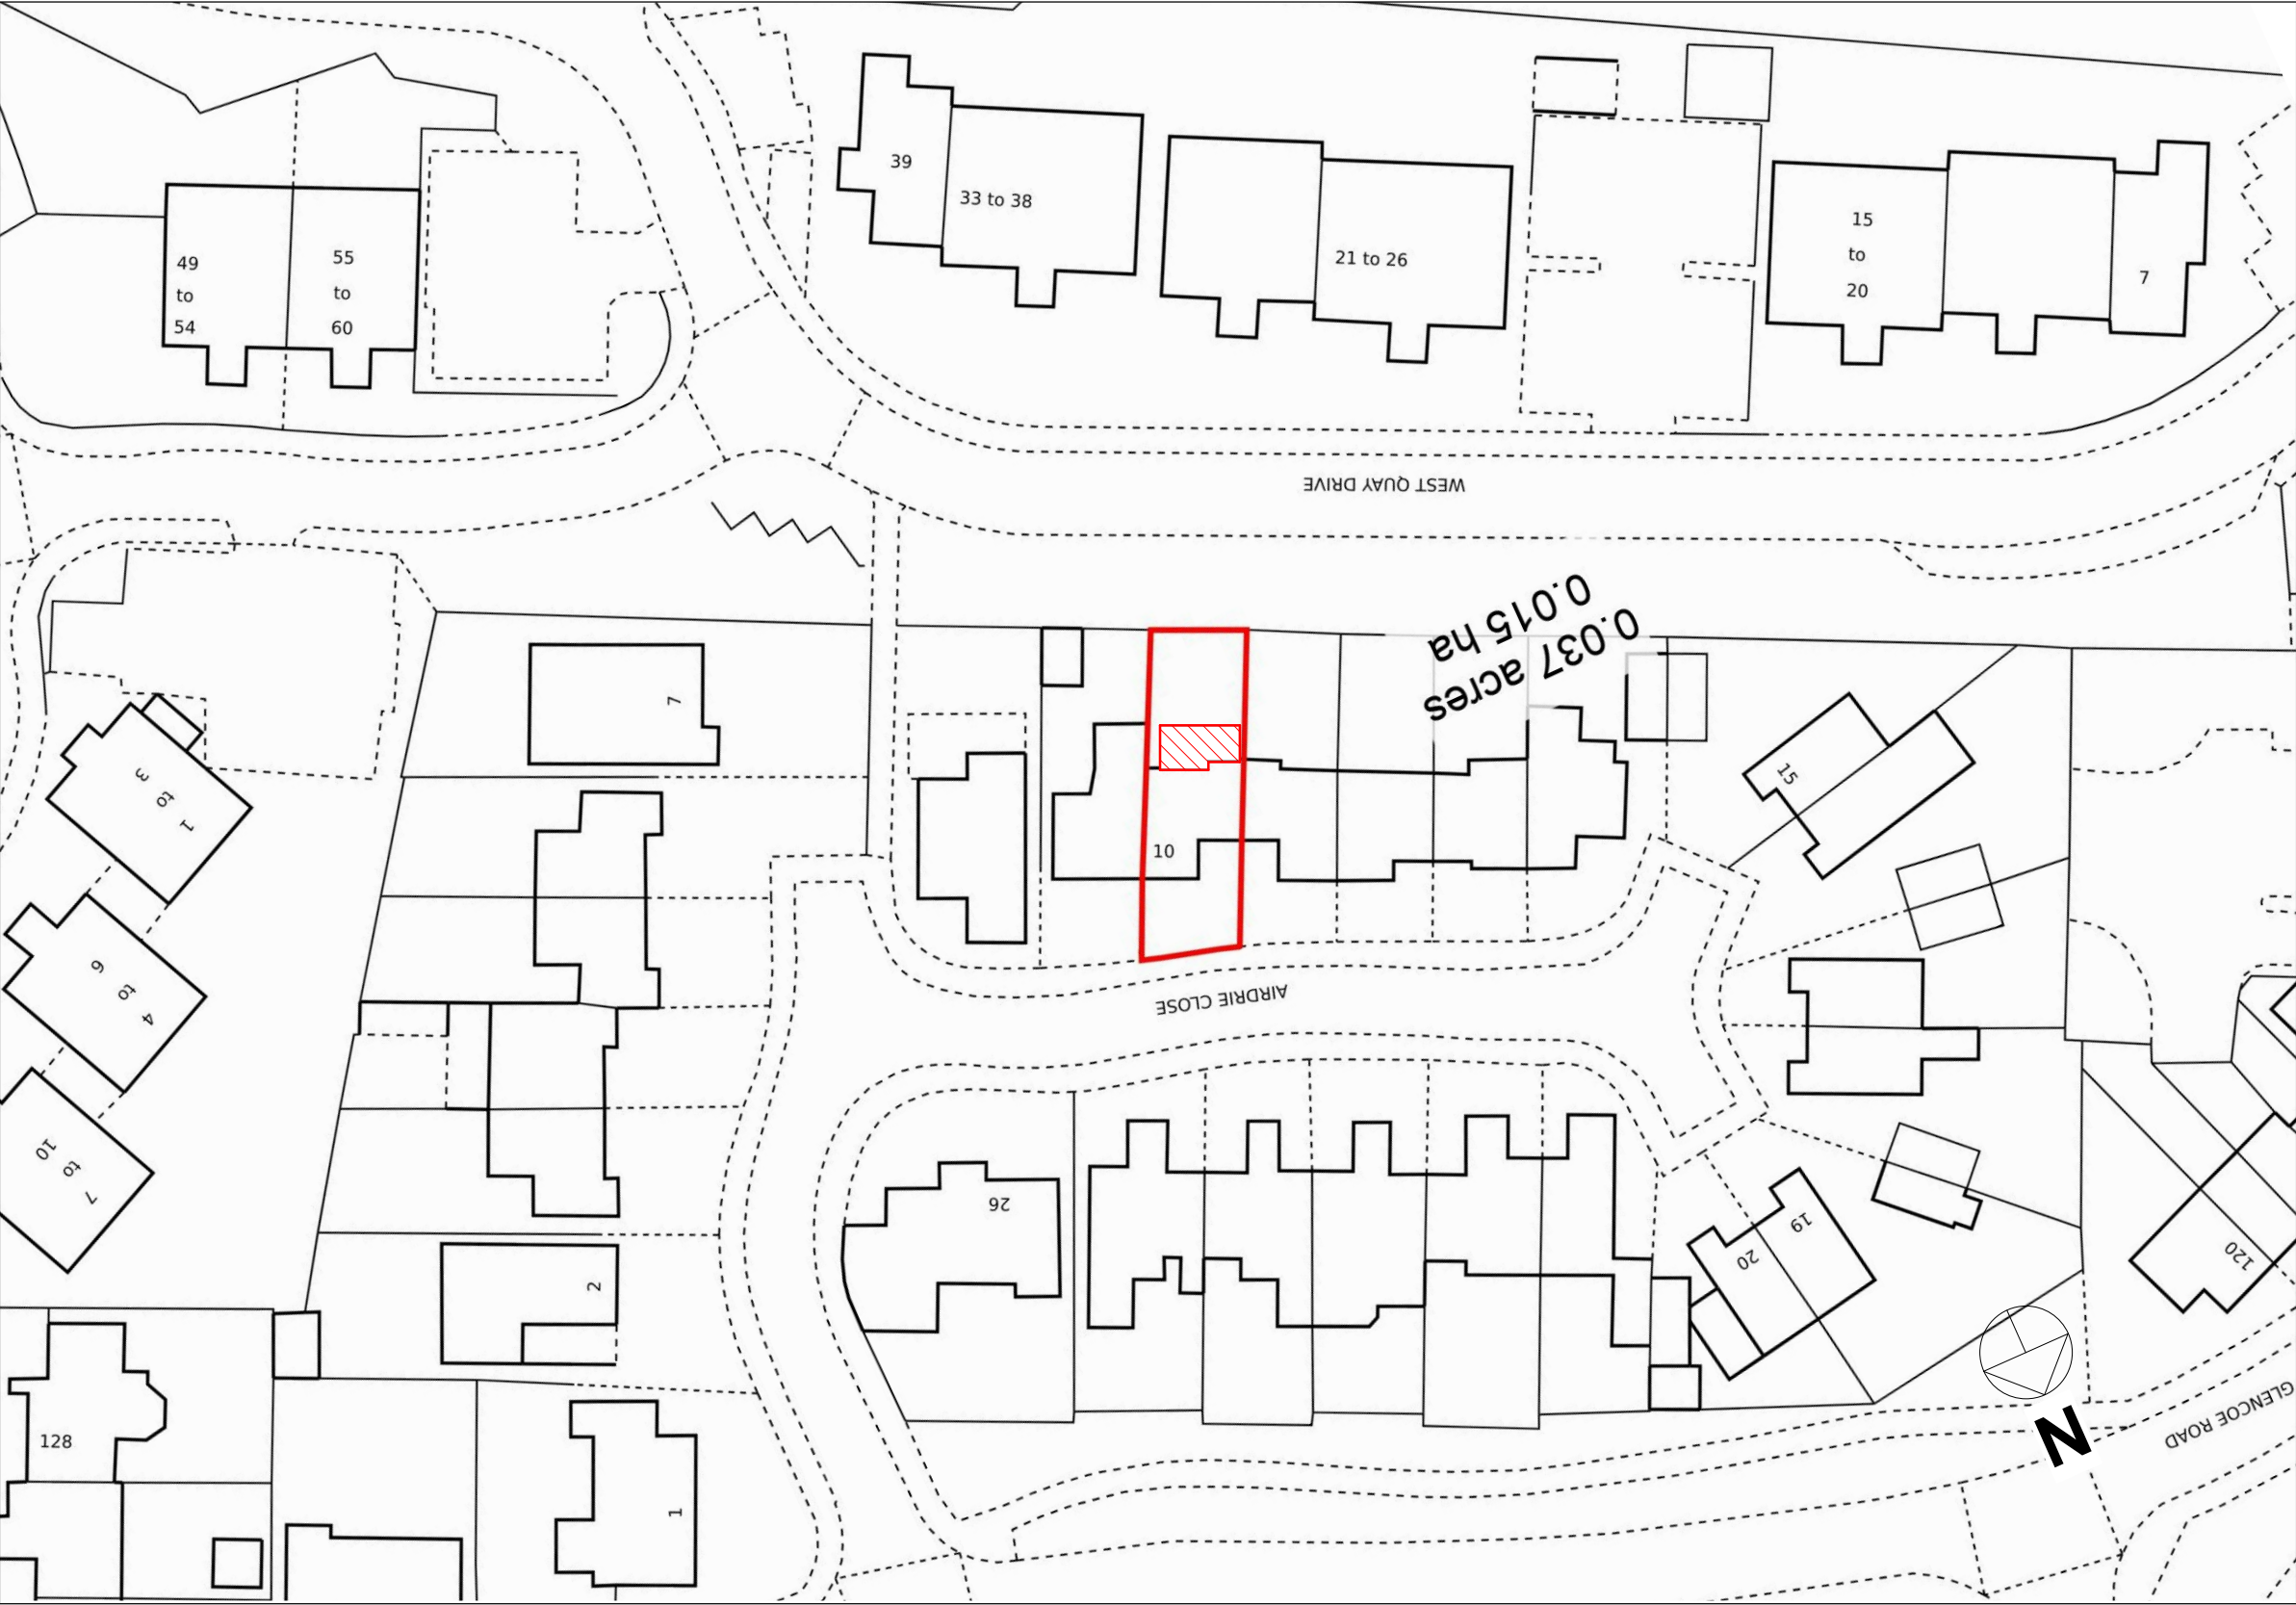


Rev

10 Airdrie Close
Hayes
UB4 9SR

PROPOSED BLOCK PLAN

Date	25.09.2023	Scale @ A3 1:500	No. 02
By	JL		
Drwg ref:		10AirdrieCloseProposedBlockPlanV1	