

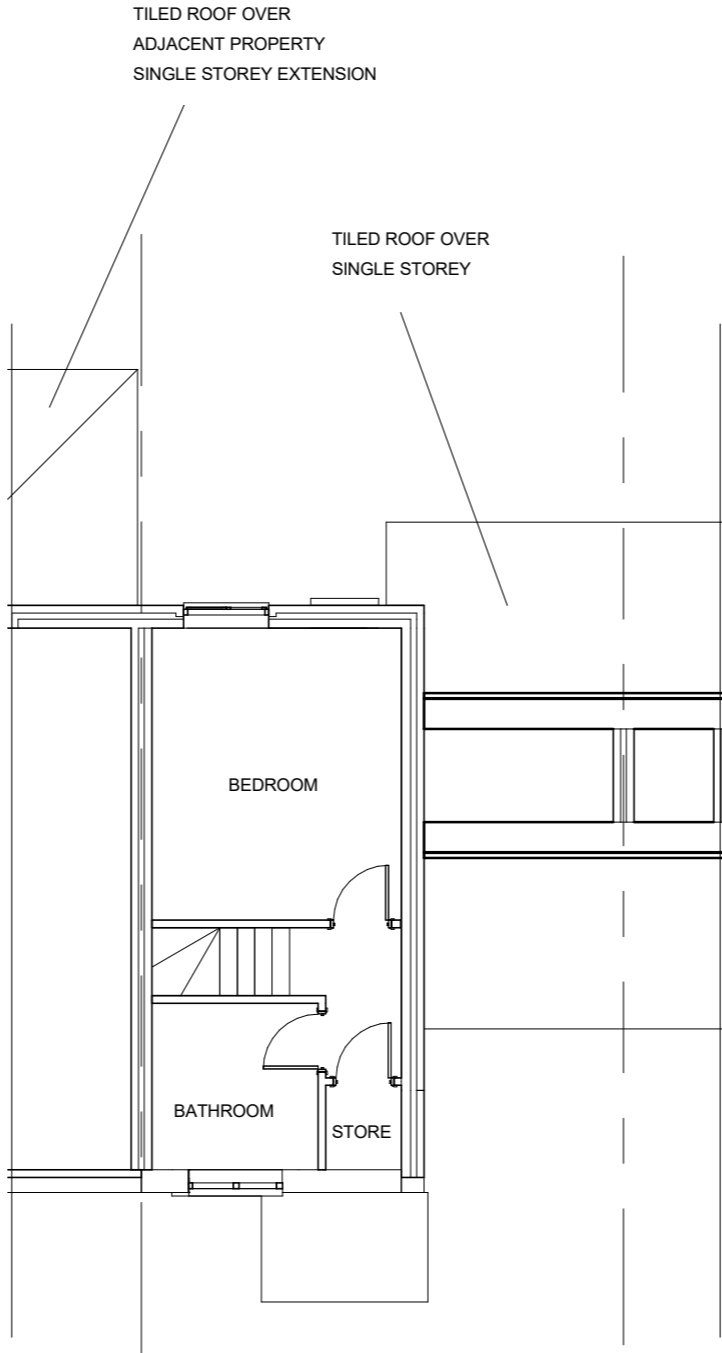



GROUND FLOOR

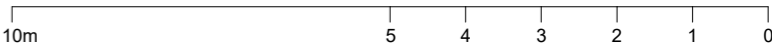

FIRST FLOOR

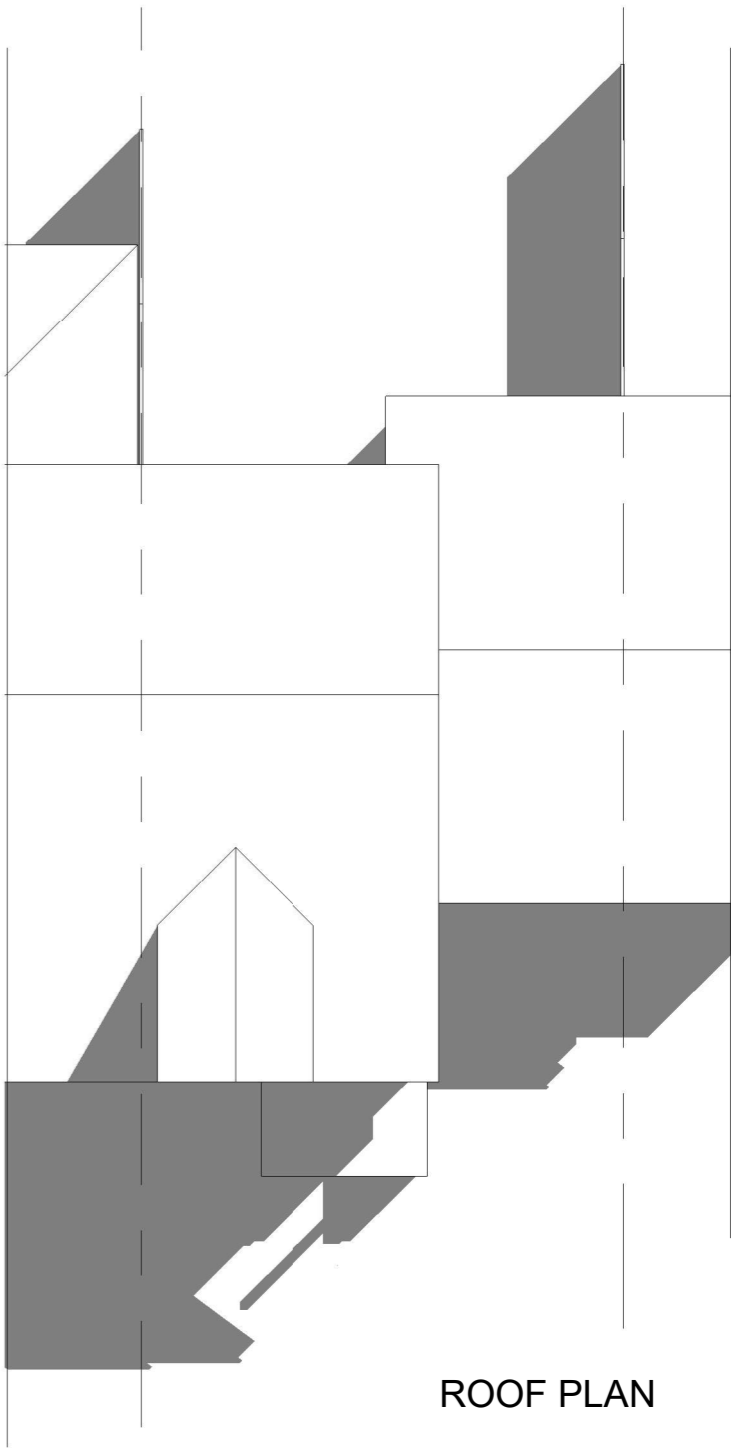

<div><div><div>PLANNING BY DESIGN</div><div>FROM CONCEPT TO COMPLETION</div></div></div> <div>ALL DIMENSIONS TO BE VERIFIED ON SITE THIS DRAWING IS NOT FOR CONSTRUCTION</div>	Rev	10 Airdrie Close Hayes UB4 9SR	EXISTING FLOOR AND ROOF PLANS			
			Date	25.09.2023	Scale @ A3	No.
			By	JL	1:100	03
			Drwg ref:			10AirdrieCloseExistingFloorAndroofPlansV1

ALL DIMENSIONS TO BE VERIFIED ON SITE  
THIS DRAWING IS NOT FOR CONSTRUCTION