



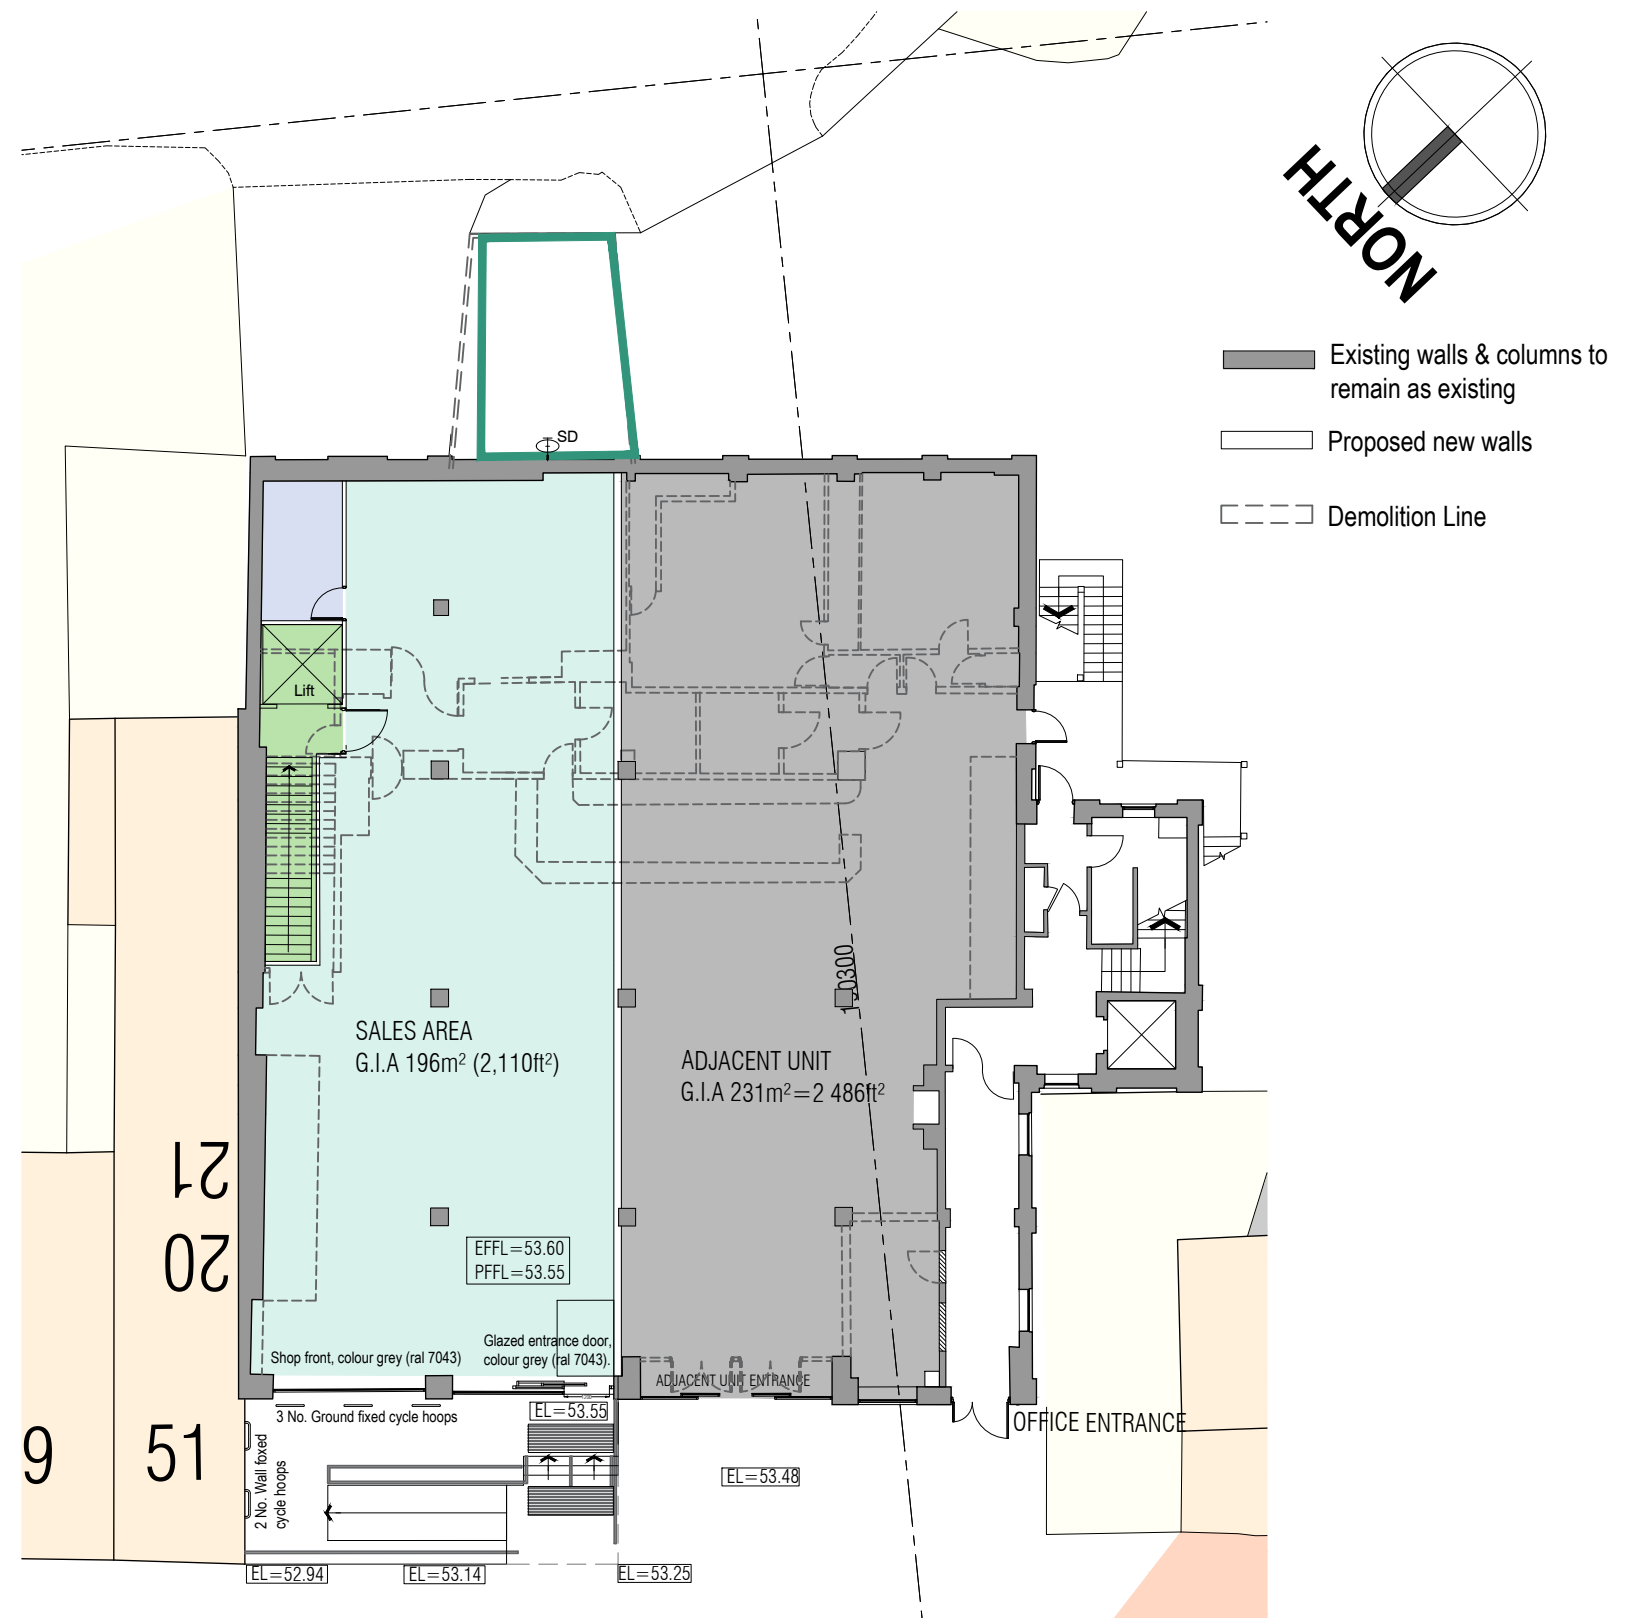

EXISTING GROUND FLOOR PLAN @1:200 SCALE

PROPOSED GROUND FLOOR PLAN @1:200 SCALE

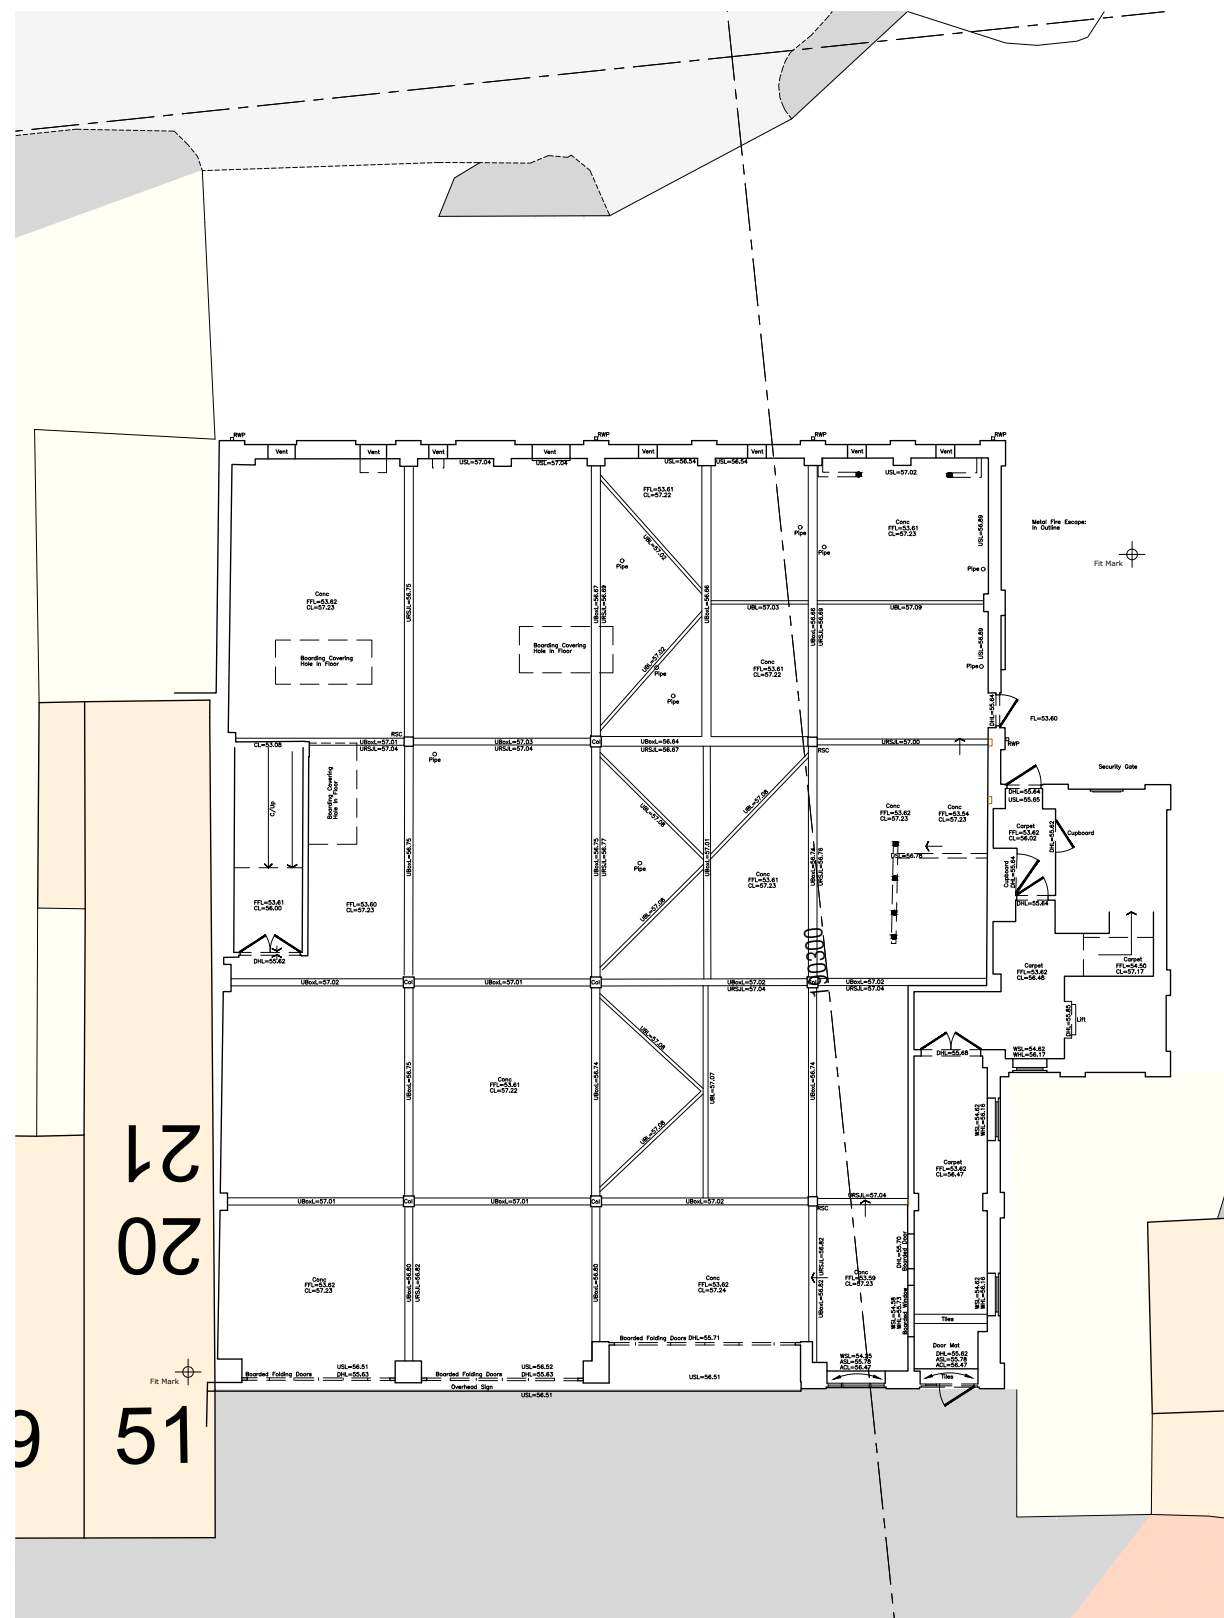