




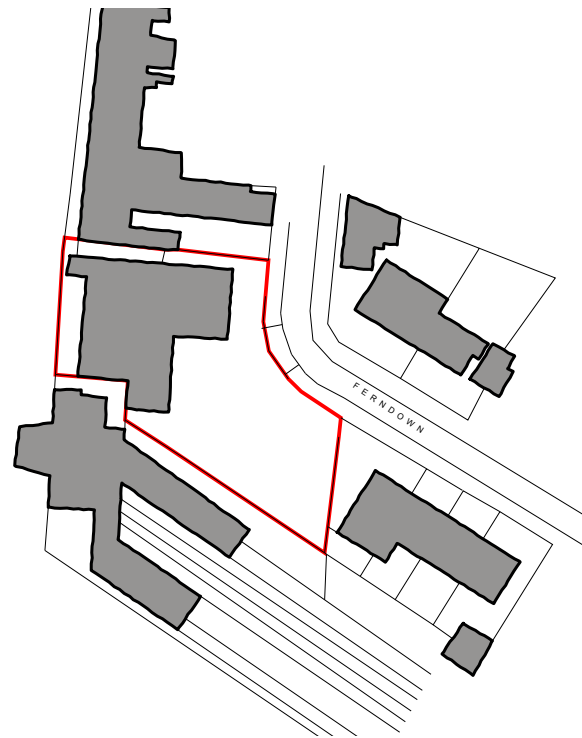

Location Plan Scale 1:1250

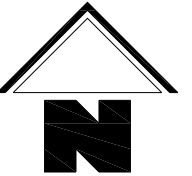

|     |      |             |
|-----|------|-------------|
|     |      |             |
|     |      |             |
|     |      |             |
| Rev | Date | Description |

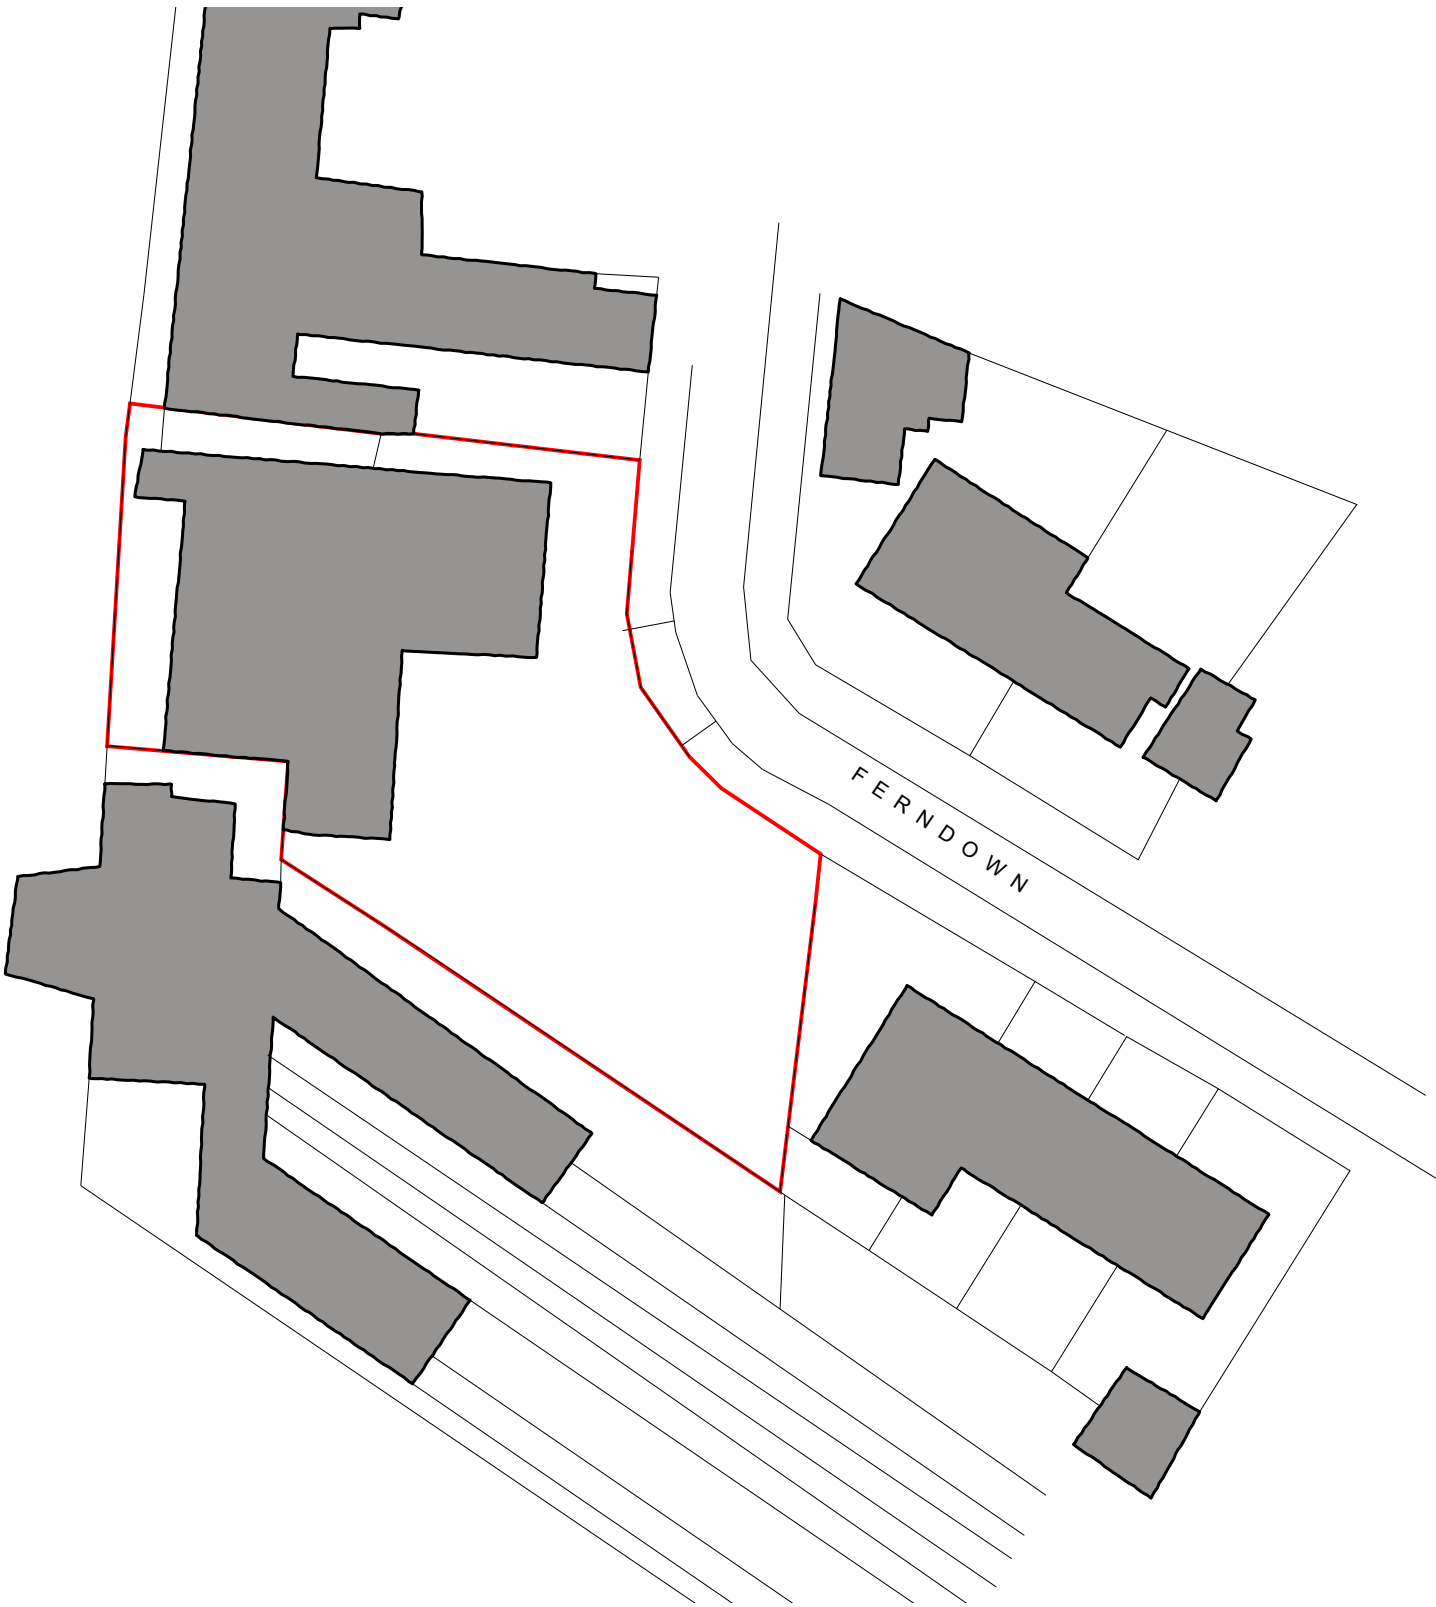

**FLUENT**  
ARCHITECTURAL DESIGN SERVICES

**FLUENT**  
ARCHITECTURAL DESIGN SERVICES  
221 CLARE ROAD, STAINES,  
MIDDLESEX, TW19 7EF  
TEL: 0800 0438838  
E-MAIL: INFO@FLUENT-ADS.CO.UK  
WEB: FLUENT-ADS.CO.UK

Joel Street  
Northwood

Existing Site & Location Plans



|                     |                       |
|---------------------|-----------------------|
| Scale<br>1:500 @ A3 | Dwg No.<br>FLU.653.01 |
| Date<br>05.01.18    | Rev<br>A              |
| Drawn<br>N.Millin   |                       |