


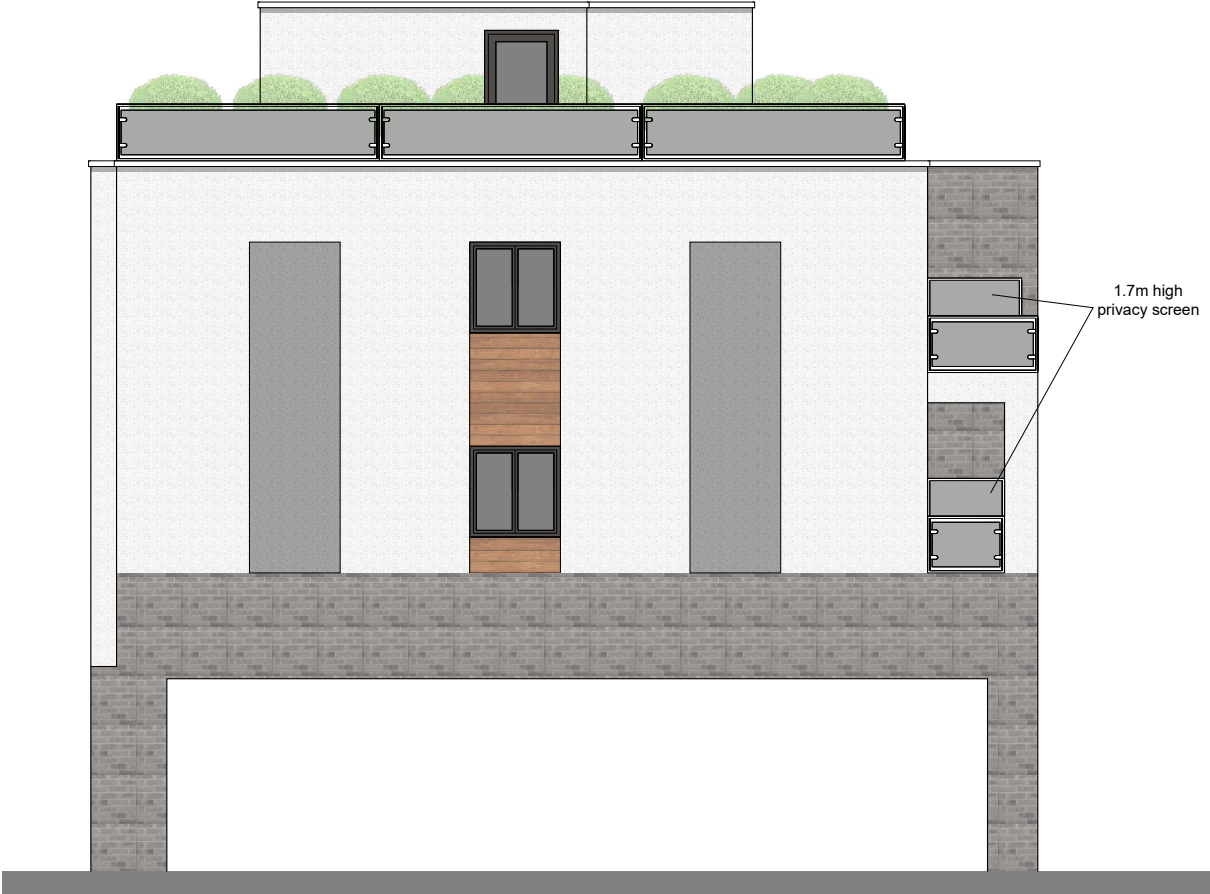


Rev	Date	Description



FLUENT
ARCHITECTURAL DESIGN SERVICES
221 CLARE ROAD, STAINES,
MIDDLESEX, TW19 7EF
TEL: 0800 0438838
E-MAIL: INFO@FLUENT-ADS.CO.UK
WEB: FLUENT-ADS.CO.UK

Joel Street
Northwood

Side Elevation

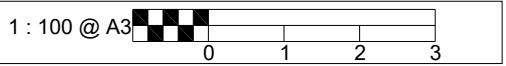

Scale 1:100 @ A3		Dwg No. FLU.653.08
Date 05.01.18		
Drawn N.Millin		Rev K