


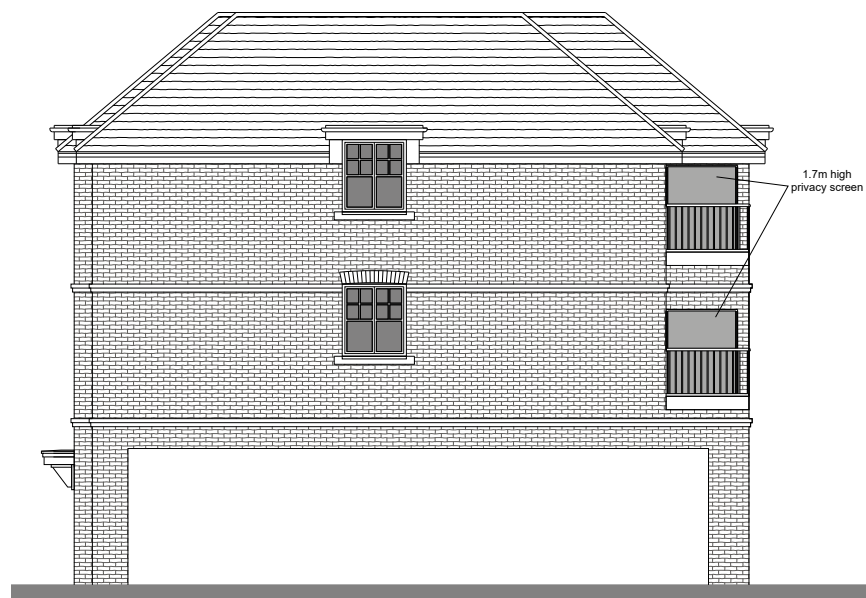

Rev	Date	Description




FLUENT
ARCHITECTURAL DESIGN SERVICES

221 CLARE ROAD, STAINES,
MIDDLESEX, TW19 7EF
TEL: 0800 0438888
E-MAIL: INFO@FLUENT-ADS.CO.UK
WEB: FLUENT-ADS.CO.UK

Joel Street
Northwood

Side Elevation

1 : 100 @ A3

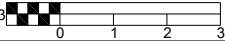

Scale 1:100 @ A3	Dwg No. FLU.653.08
Date 05.01.18	Rev
Drawn N.Millin	M