


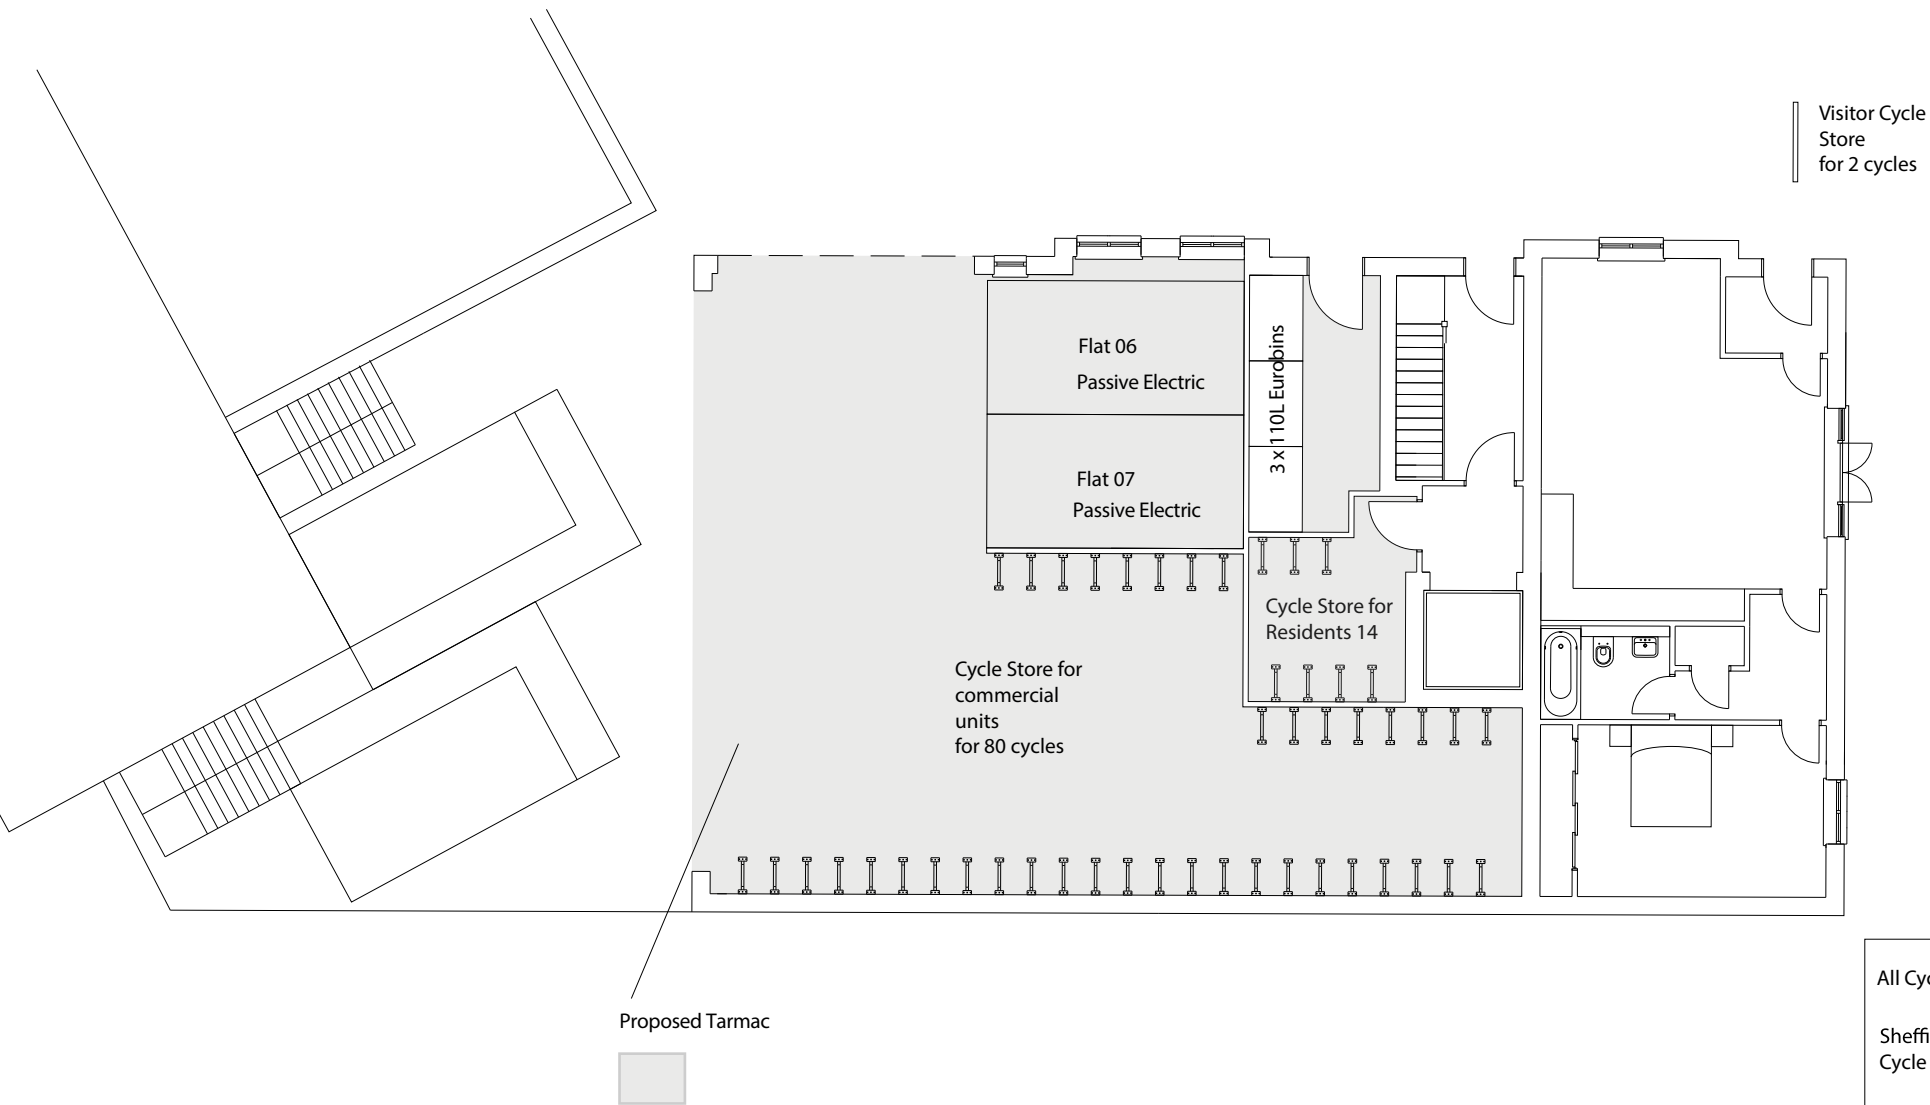

All Cycle Stands

Sheffield Cycle Stand



LANDSCAPE

PLAN

Joel Street, Northwood

Parking, Cycles/ Refuse Plan

1 : 100 @ A3

Scale
1:100 @ A3

Date
04.12.20

Dwg No.
001-0422

Rev