


* Proposed specimen shrub planting to receive short angular staking on half standards with expandable tree ties. Irrigation tubing to root system of specimens if required.

* Proposed hedge planting to be planted in a single row at 300mm centres

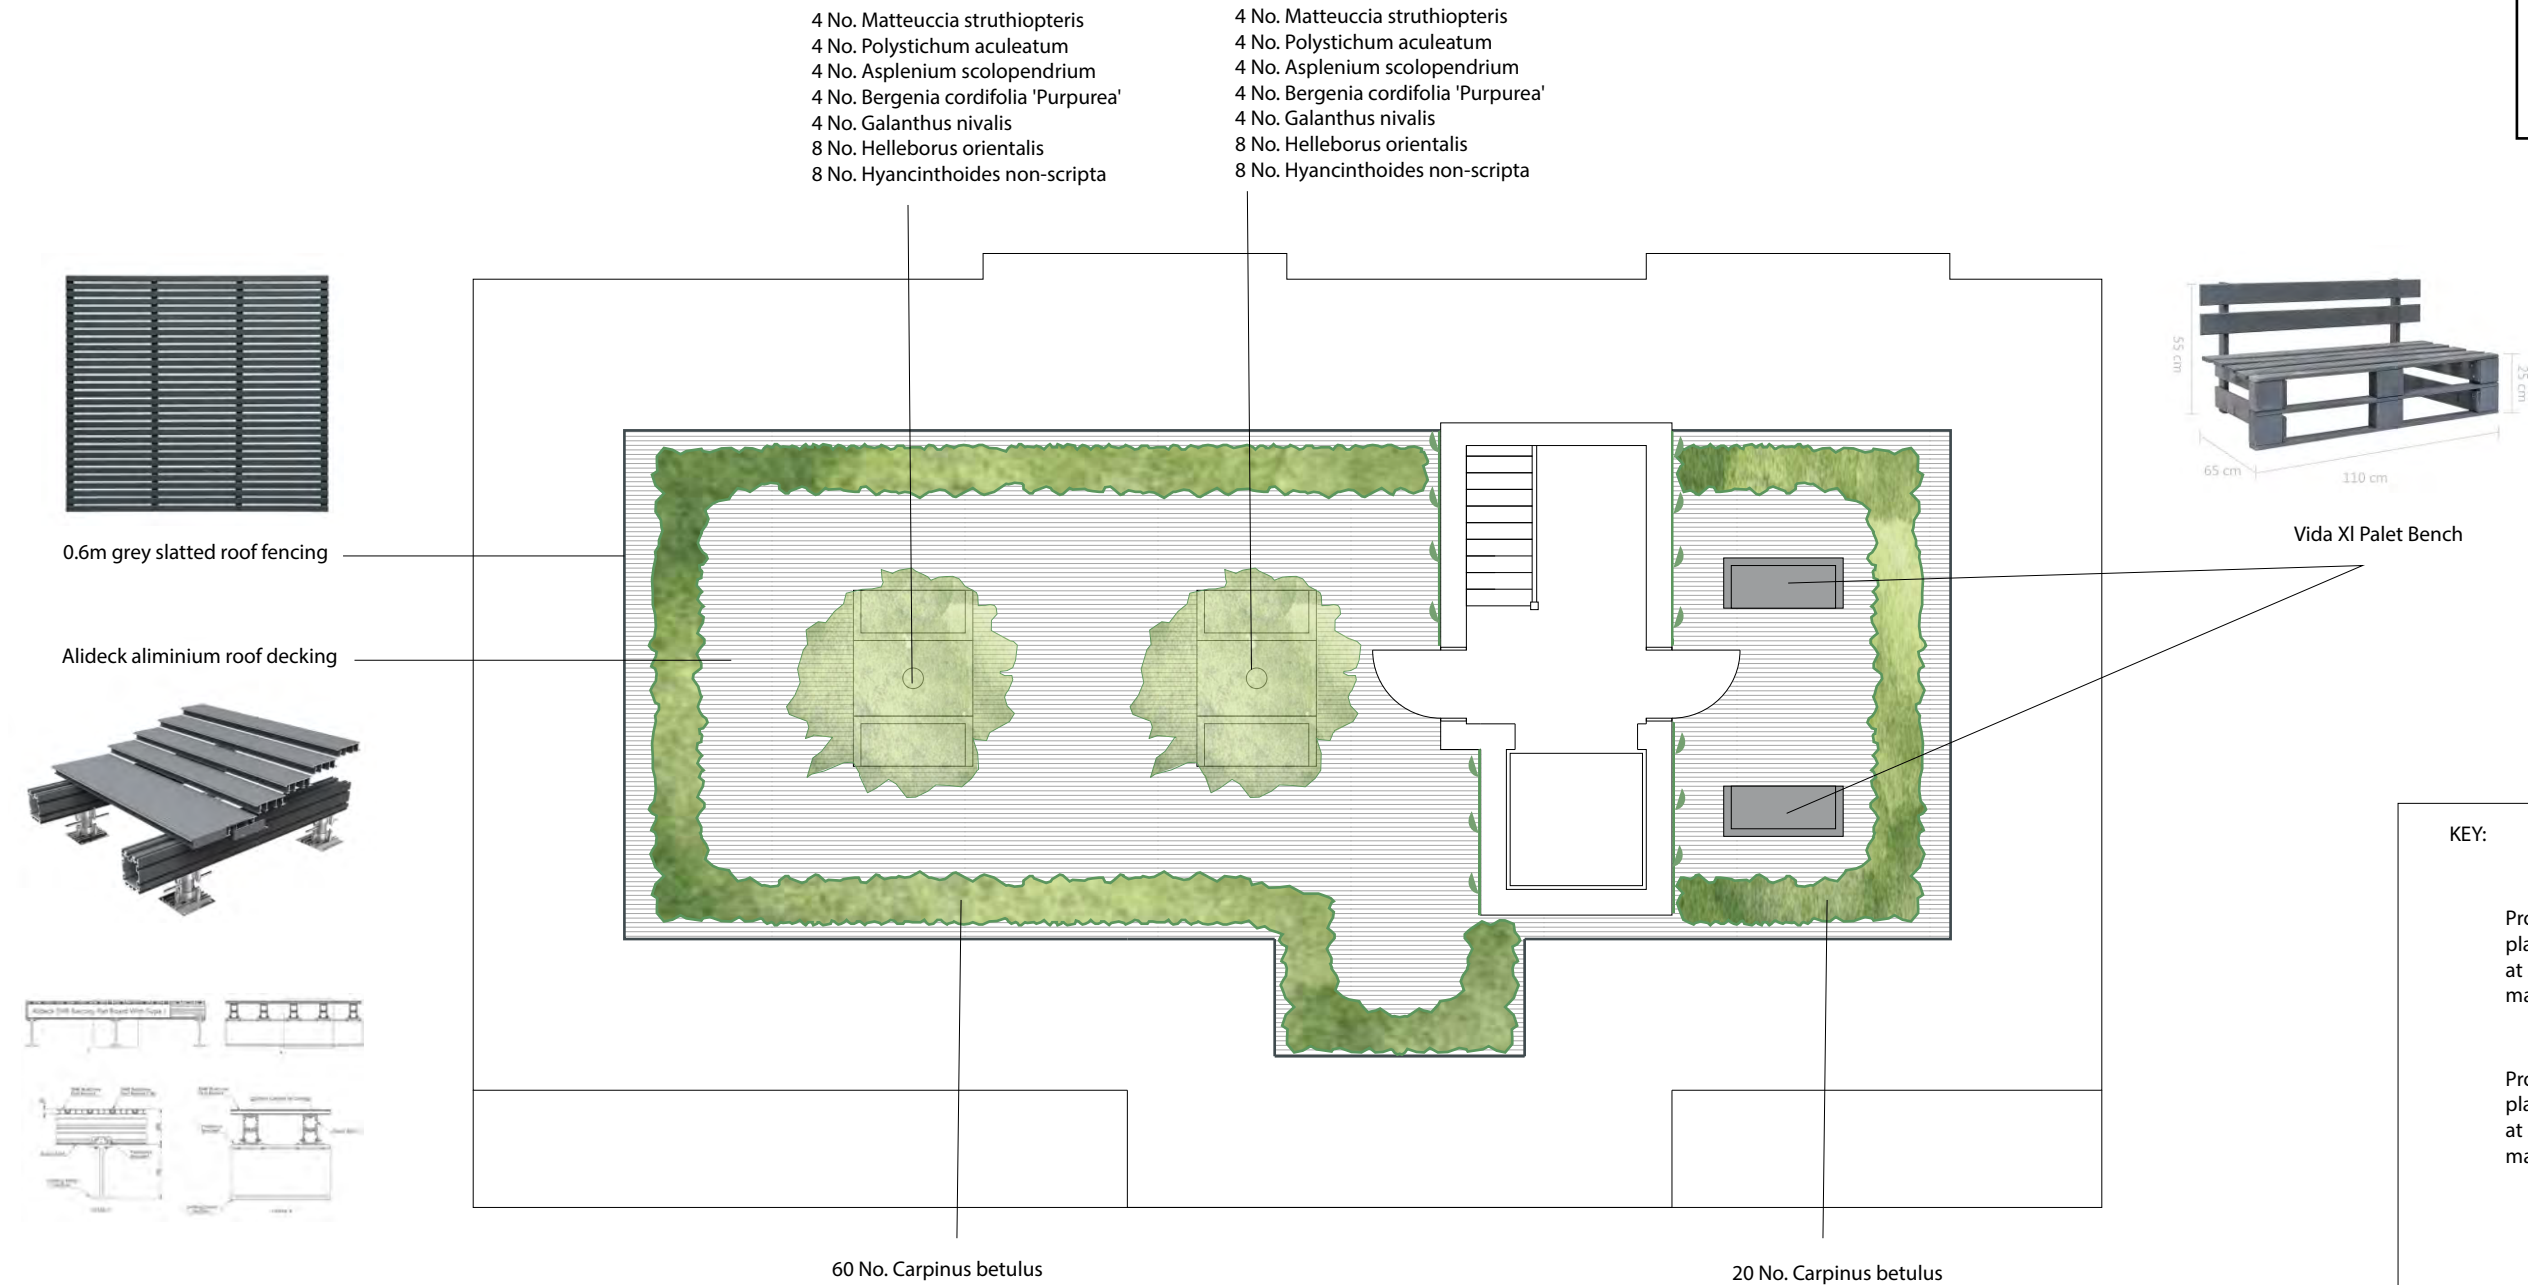

KEY:

Proposed native hedge planting to be planted in a single row 300mm apart and at 300mm centres in each row. To be maintained at 1m height.

Proposed native hedge planting to be planted in a single row 300mm apart and at 300mm centres in each row. To be maintained at 1m height.

Large 150cm (5ft) well established climbing hydrangea, supplied in approx 5.5 litre containers.

LANDSCAPE

PLAN

Joel Street, Northwood

Roof Terrace Plan

Ferns		POT SIZE	SPEC	DENSITY	NUMBER
Asplenium scolopendrium		5-7.5L	Full Pot	5/m²	8
Matteuccia struthiopteris		5-7.5L	Full Pot	5/m²	8
Polystichum aculeatum		Polystichum aculeatum	Full Pot	Full Pot	8
Herbaceous		POT SIZE	SPEC	DENSITY	NUMBER
Bergenia cordifolia 'Purpurea'		3L	Full Pot	5/m²	8
Helleborus orientalis		3L	Full Pot	5/m²	16
Bulbs		SPEC	DENSITY	NUMBER	
Galanthus nivalis		Plant in groups of 3-5	5/m²	15	8
Hyacinthoides non-scripta		Plant in groups of 3-5	5/m²	15	16

1 : 100 @ A3

Scale

1:100 @ A3

Date

04.12.20

Dwg No.

001-0421

Rev