


Location Plan Scale 1:1250



Rev	Date	Description

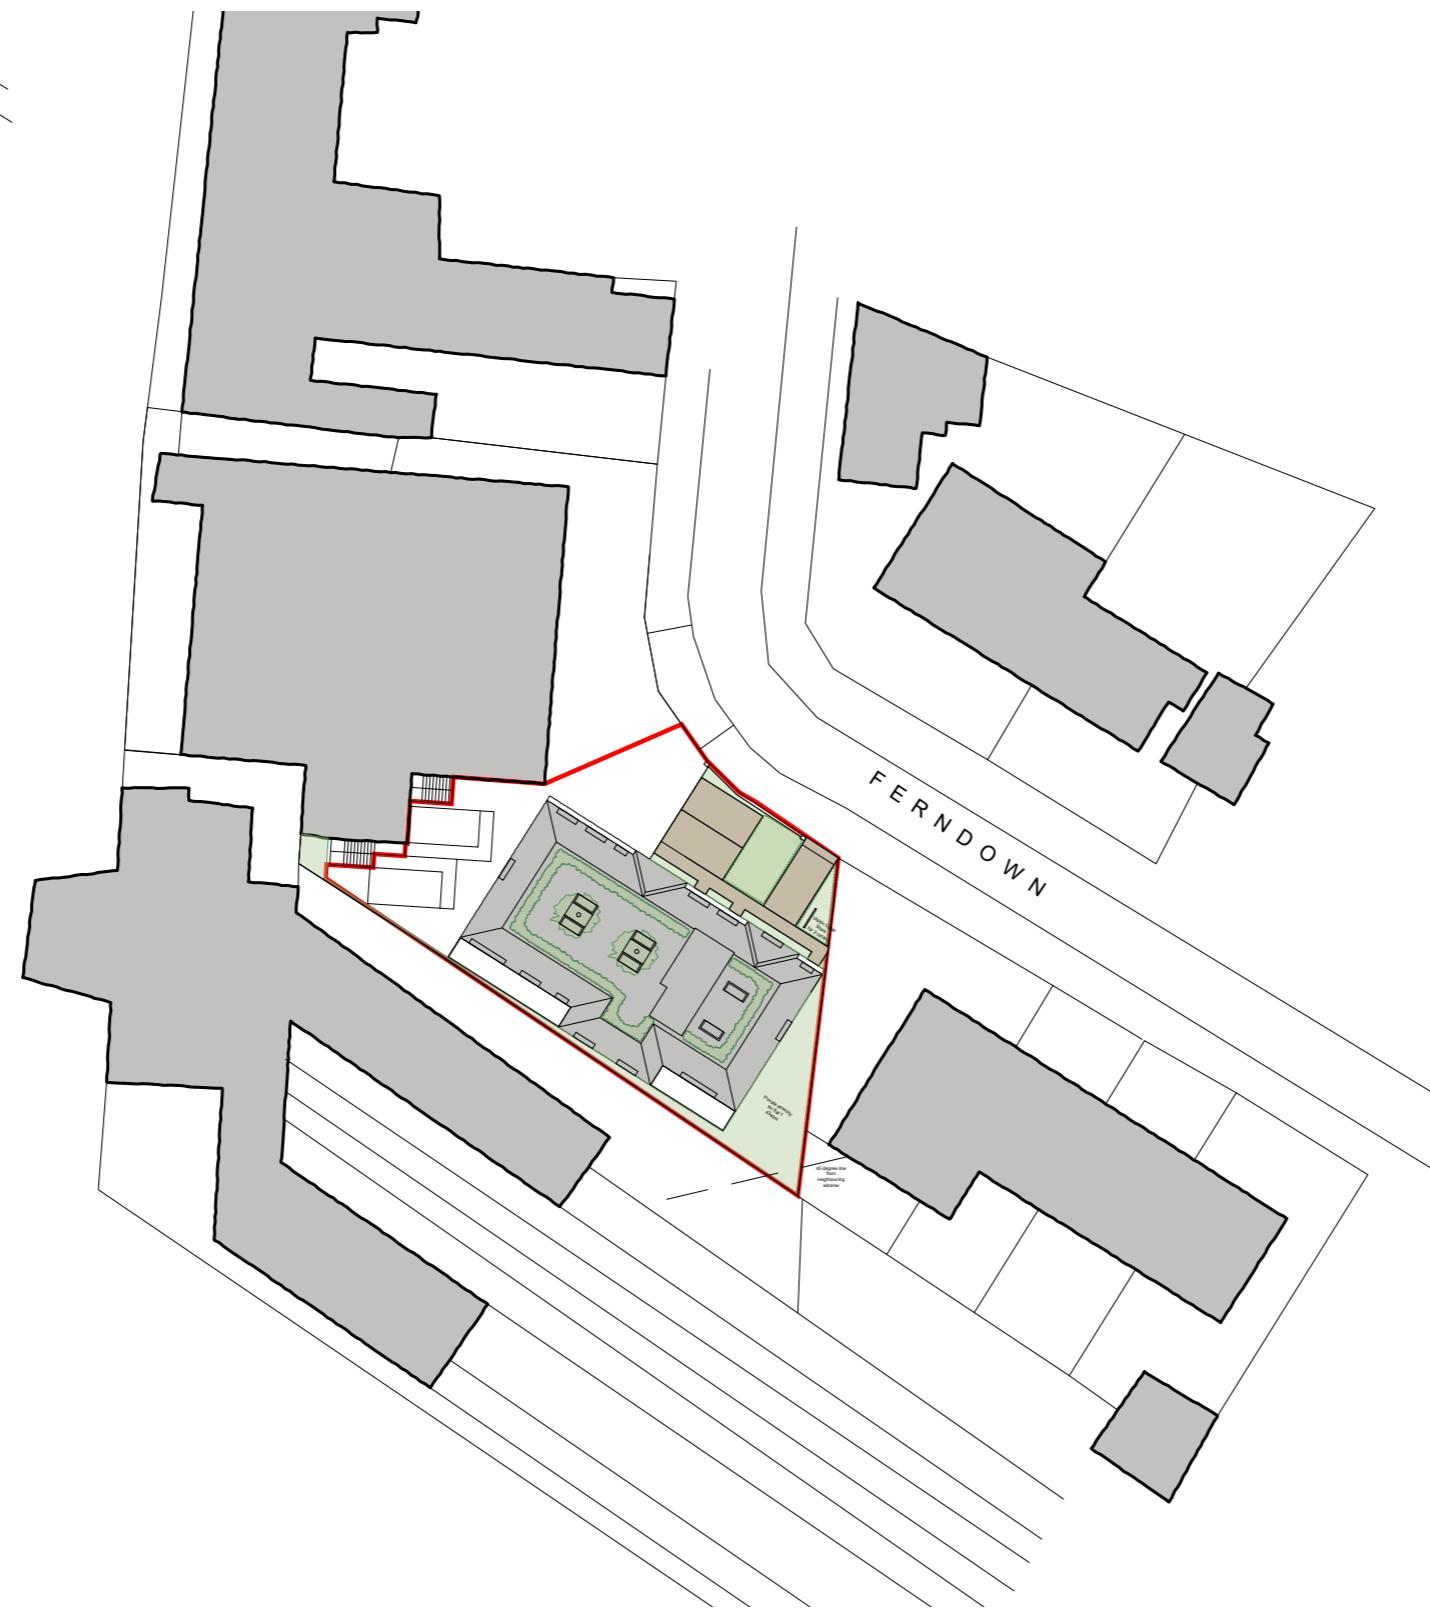

Joel Street
Northwood

Existing Site & Location Plans

1 : 500 @ A3 0 10

Scale		Dwg No.
1:500 @ A3		FLU.653.3.01
Date		
10.05.22		
Drawn		Rev
N.Millin		A