

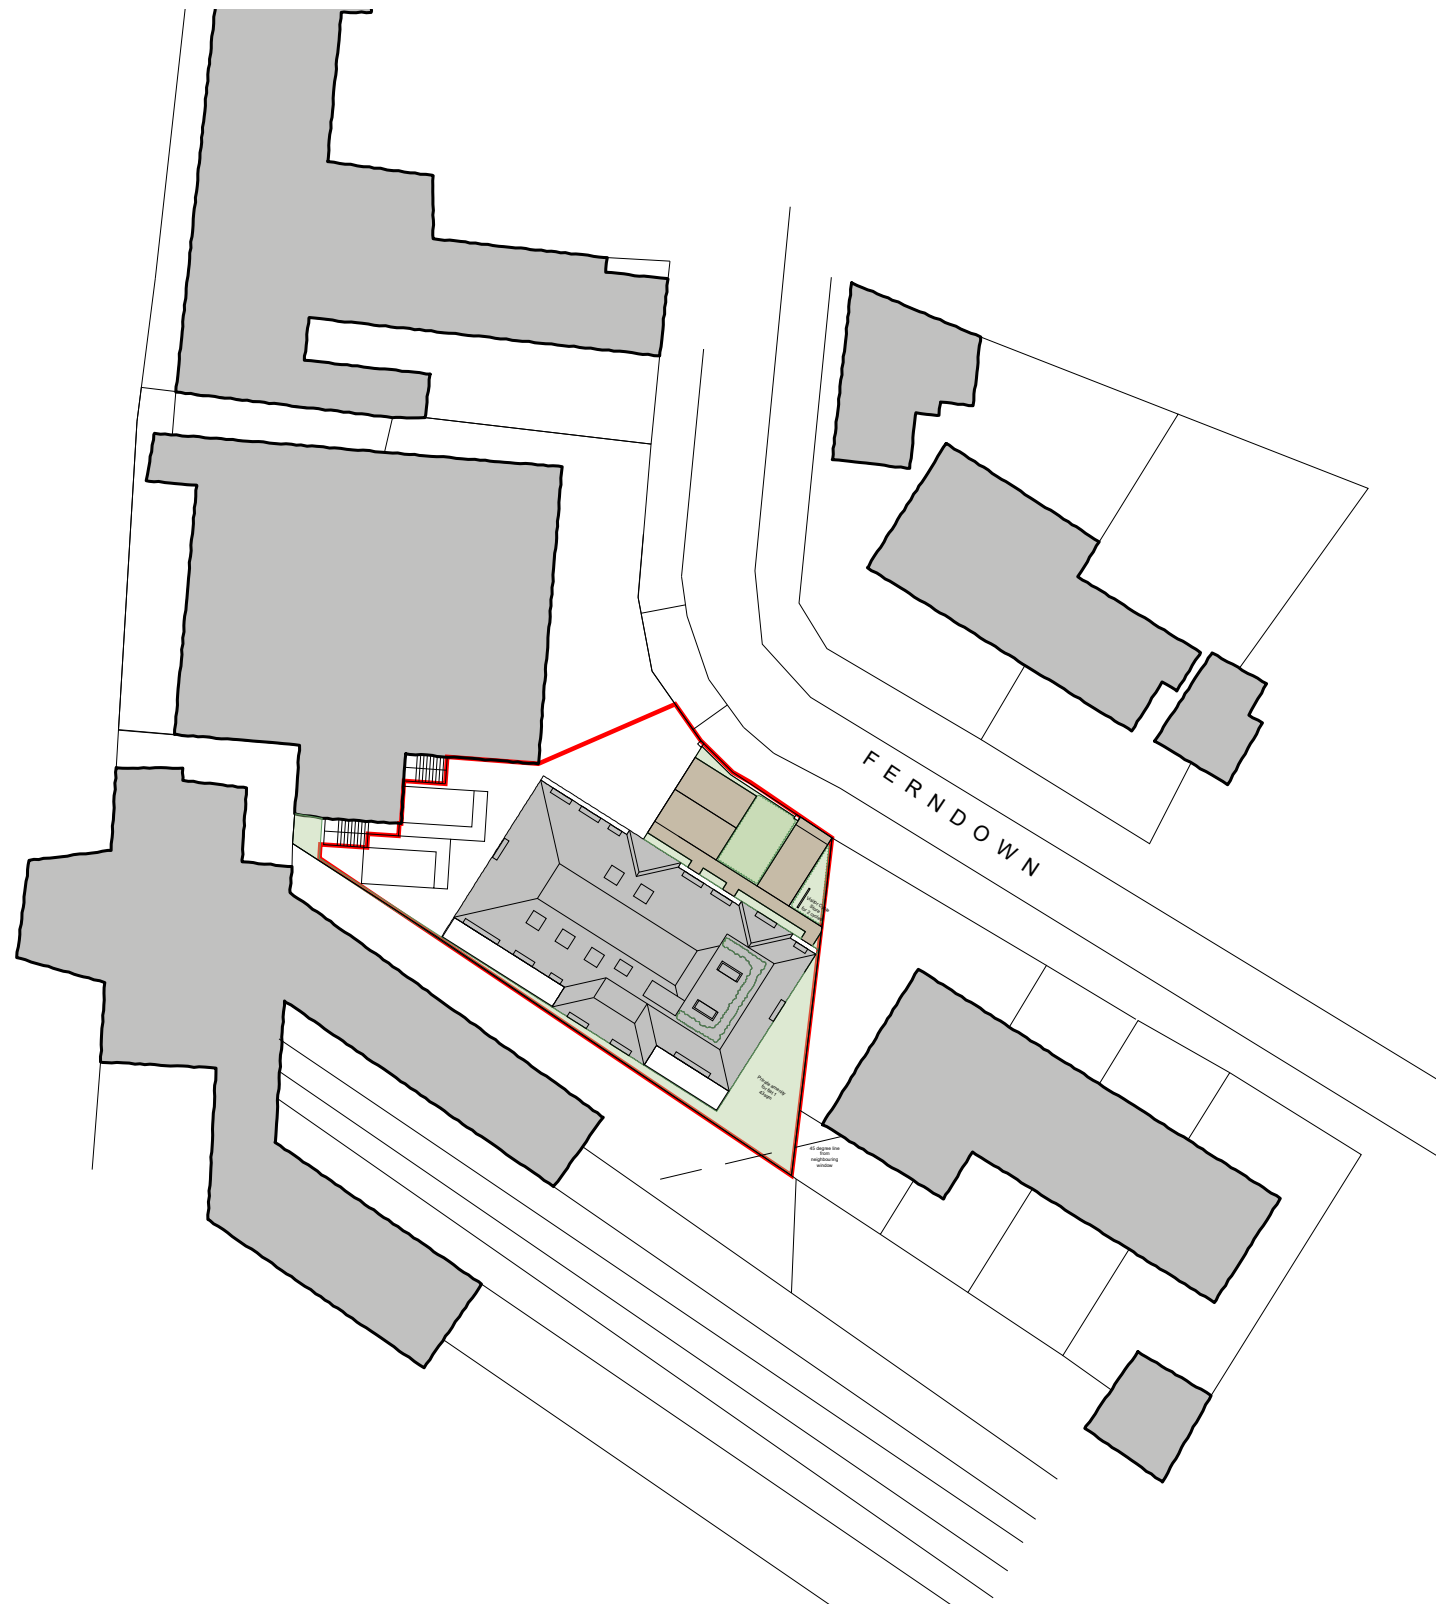


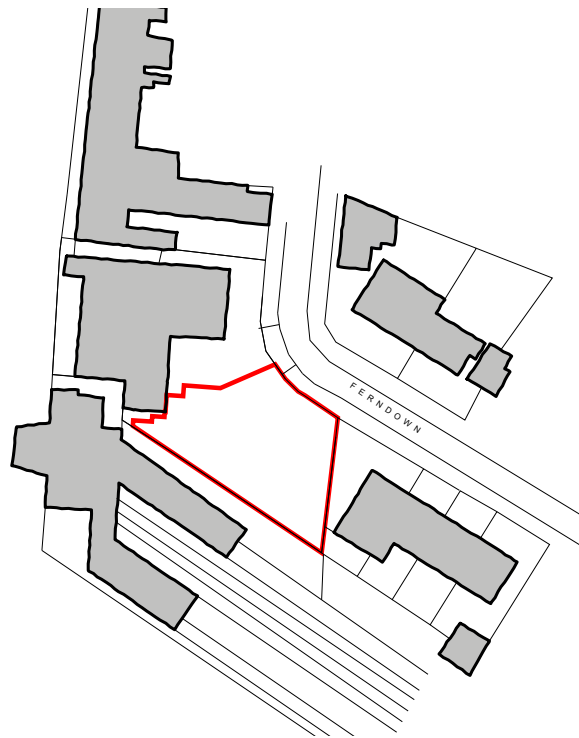

Rev	Date	Description

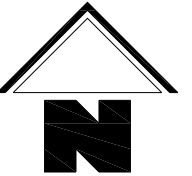


FLUENT
ARCHITECTURAL DESIGN SERVICES

FLUENT
ARCHITECTURAL DESIGN SERVICES
221 CLARE ROAD, STAINES,
MIDDLESEX, TW19 7EF
TEL: 0800 0438838
E-MAIL: INFO@FLUENT-ADS.CO.UK
WEB: FLUENT-ADS.CO.UK

Joel Street
Northwood

Site Layout & Location Plan

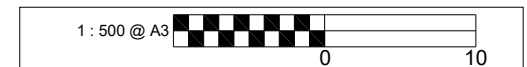

Scale 1:500 @ A3	Dwg No. FLU.653.3.02
Date 10.05.22	Rev A
Drawn N.Millin	