
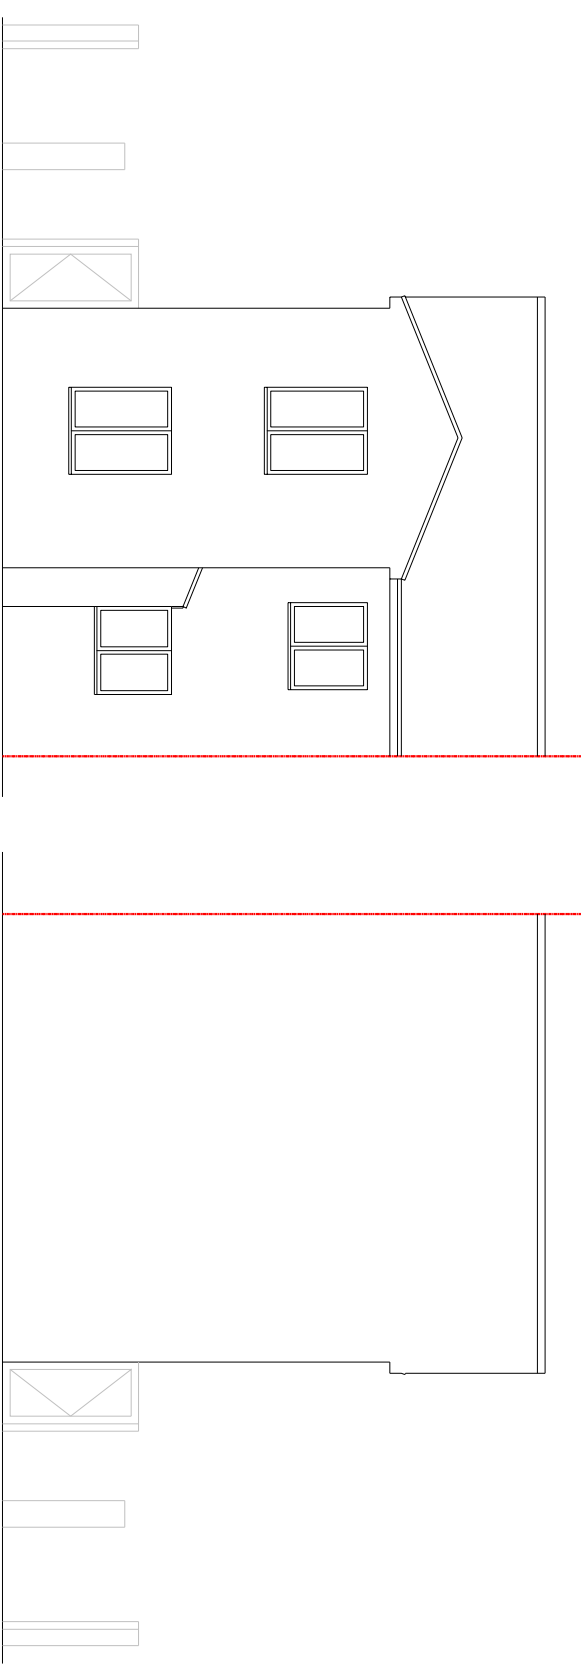


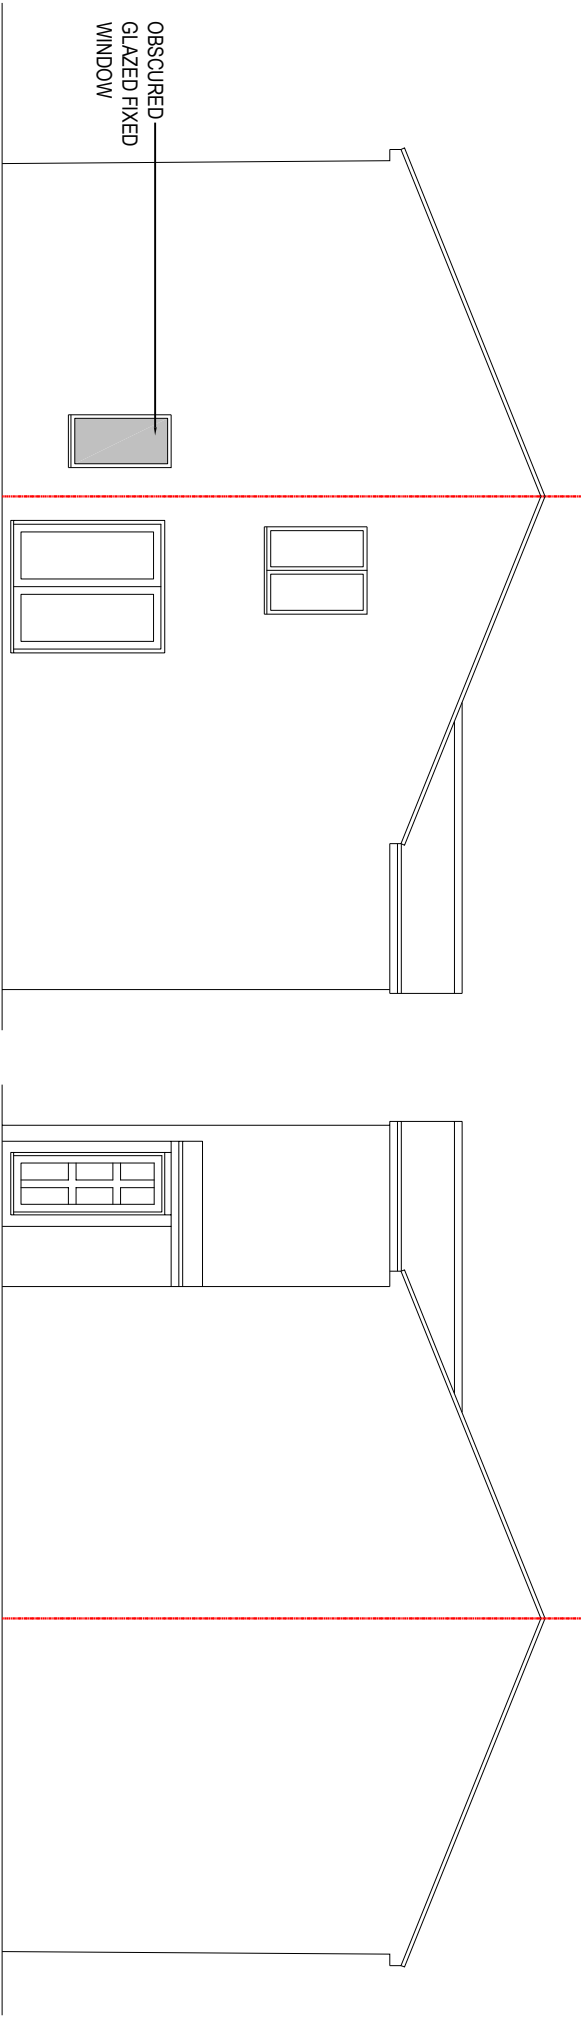

CRAFTED SPACES
ARCHITECTURE + URBANISM
DESIGNING WITH SOCIAL, ECONOMIC, & ENVIRONMENTAL SUSTAINABILITY
(M) 07973988297

Applicant: MR KULVINDER SINGH			
Job Title: 53 RUSSELL GARDENS, HILLINGDON, WEST DRAYTON, UB7 0LR			

Drawing Title: EXISTING ELEVATIONS			
Scale: 1:100	Drawing No. PA-2262-04	Print Size A3	Revision
Date: 11/11/2022			
Drawing Status FOR PLANNING APPROVAL			