



FRONT VIEW



FRONT VIEW



FRONT VIEW



REAR VIEW




REAR VIEW




01 - OS MAP

SCALE 1:1250

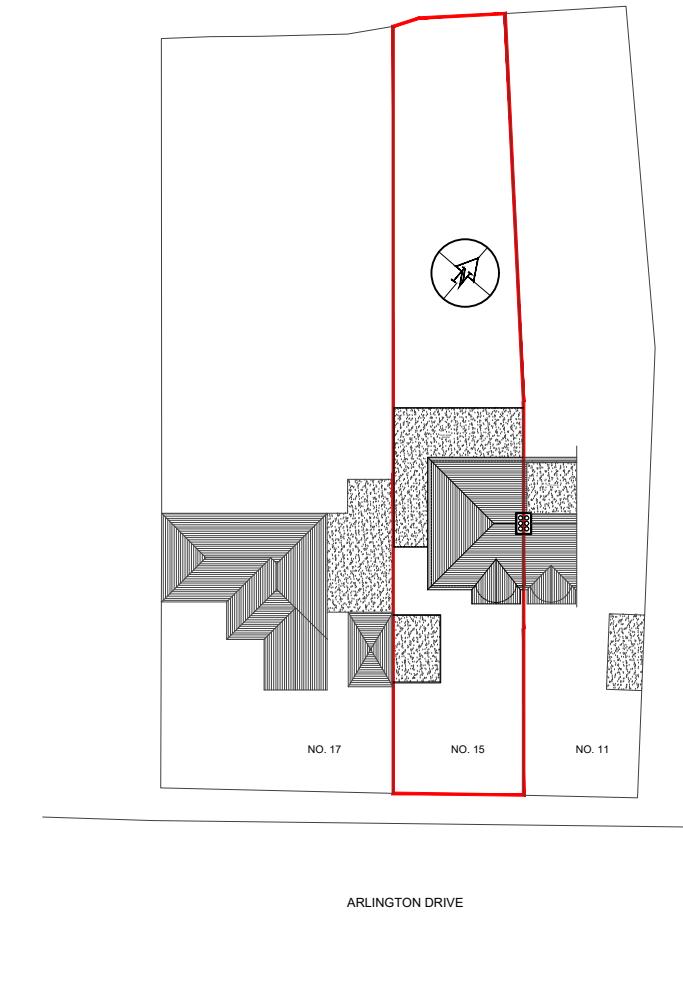

02 - EXISTING BLOCK PLAN

SCALE 1:500

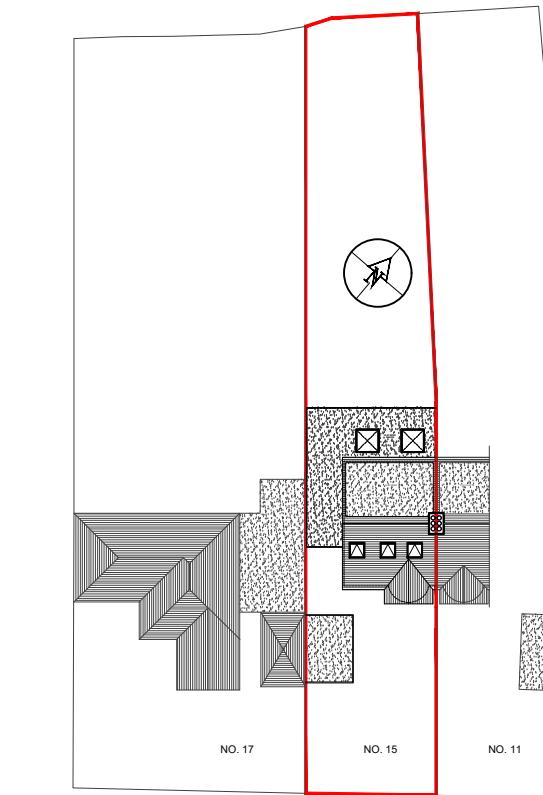

03 - PROPOSED BLOCK PLAN

SCALE 1:500

NOTES

- Dimensions are not to be scaled from this drawing by contractors. The contractor is requested to check all dimensions before the work started.
- Report any discrepancies to the client or architect before undertaking the work described in the drawings.
- Dimensions are approximate site dimensions and are to be verified by the contractor on site before any fabrication/site works i.e foundations etc occur
- Contractor is responsible for all temporary propping to existing structure

REVISIONS			
NO.	DESCRIPTION	DATE	BY

LAWFULNESS CERTIFICATE

DESIGN ENDEAVOURS LTD
M: 07824773079, 07869580774
E: design.endeavour@gmail.com

Project	15 ARLINGTON DRIVE RUISLIP LONDON, HA4 7RJ		
Title	OS MAP & BLOCK PLANS		
Scale	As shown @A3	Drawn	Approved
Job No.	DE-1217/25	Drawing No.	PD-15AD-01
Date	FEB-25		
Rev.	-		