


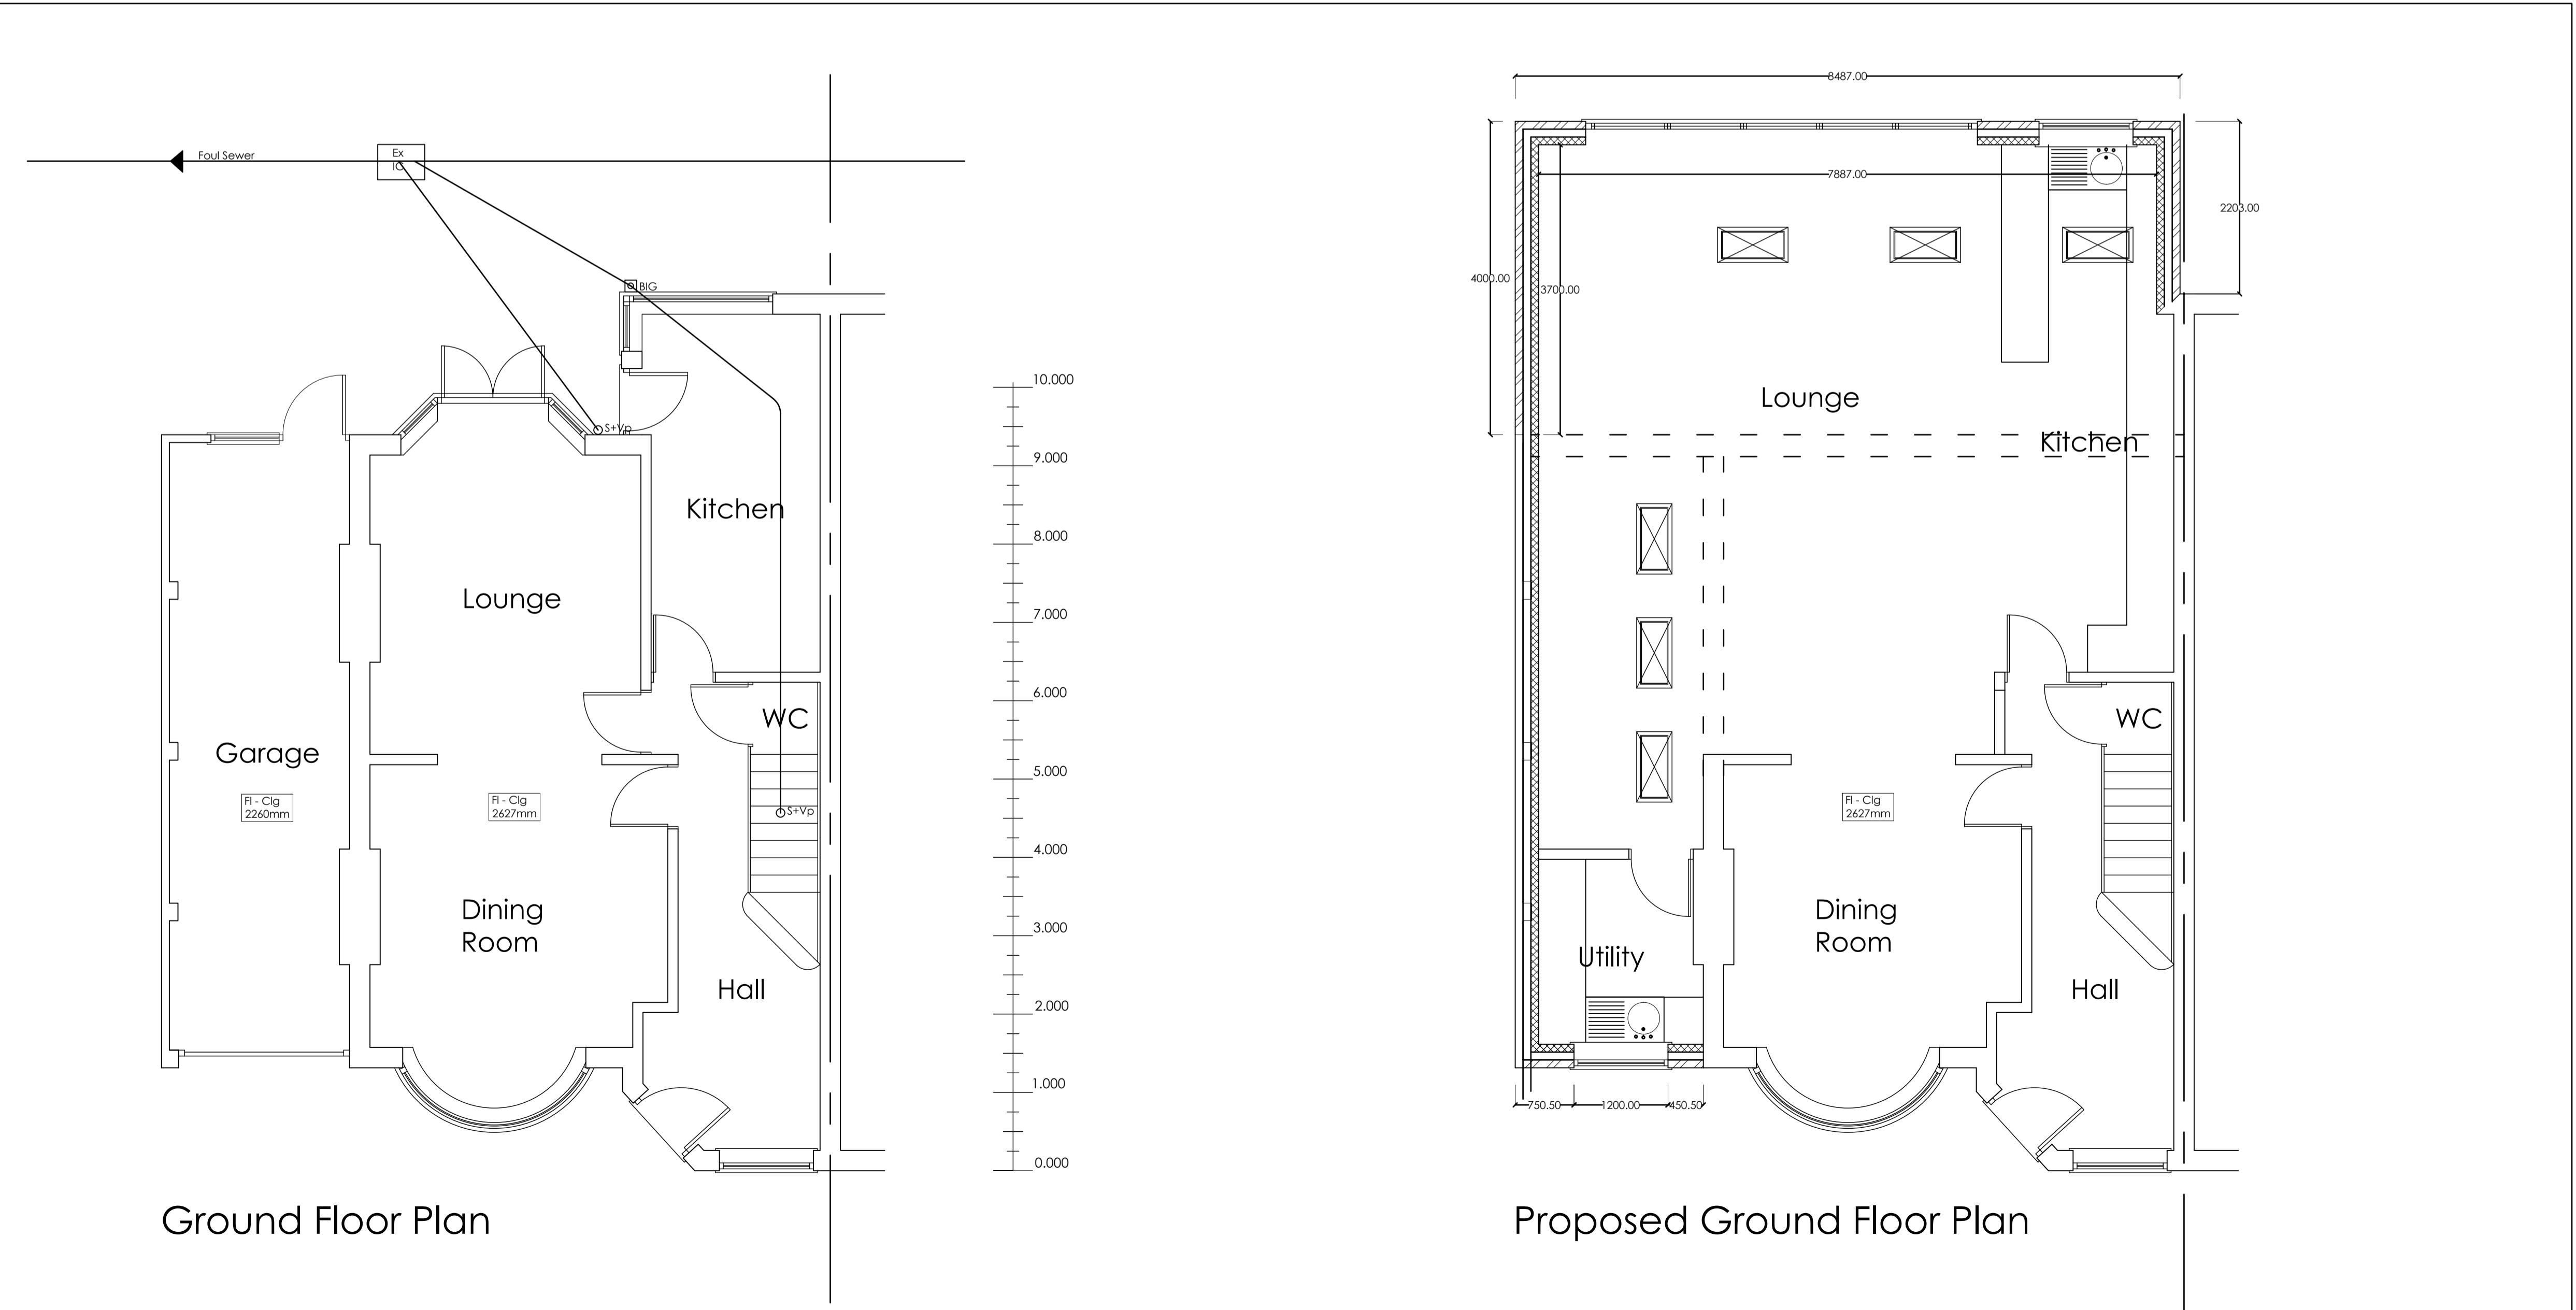

Copyright of this drawing is retained by Designed Images.
All dimensions to be read on site by the Contractor and
Designer Images accept no responsibility for any errors.
Survey have been compiled on an arbitrary grid.
Dimensions are in metres and relate to Station A1.
Value to 0.00m.
All direction arrows indicate UP unless otherwise stated.
Visible features in the vicinity of any boundaries, as
shown on this survey, may not represent the extent of
legally conveyed ownership.



Alan Magerditchian Esq	Job No. 9HCOWL
	Sheet 2 of 3
	Draw No. 9251AN-EPPE02
	Rev. 04
	Date December 2019
	Scale 1:100 + 1:50 @ A1
	Author BJS
	Checked RMK

Notes:

23 Little Common, Sheringham, NR27 3RZ
5° 44' 00" N 1° 41' 39" E
www.designedimage.co.uk