




EXISTING FRONT ELEVATION

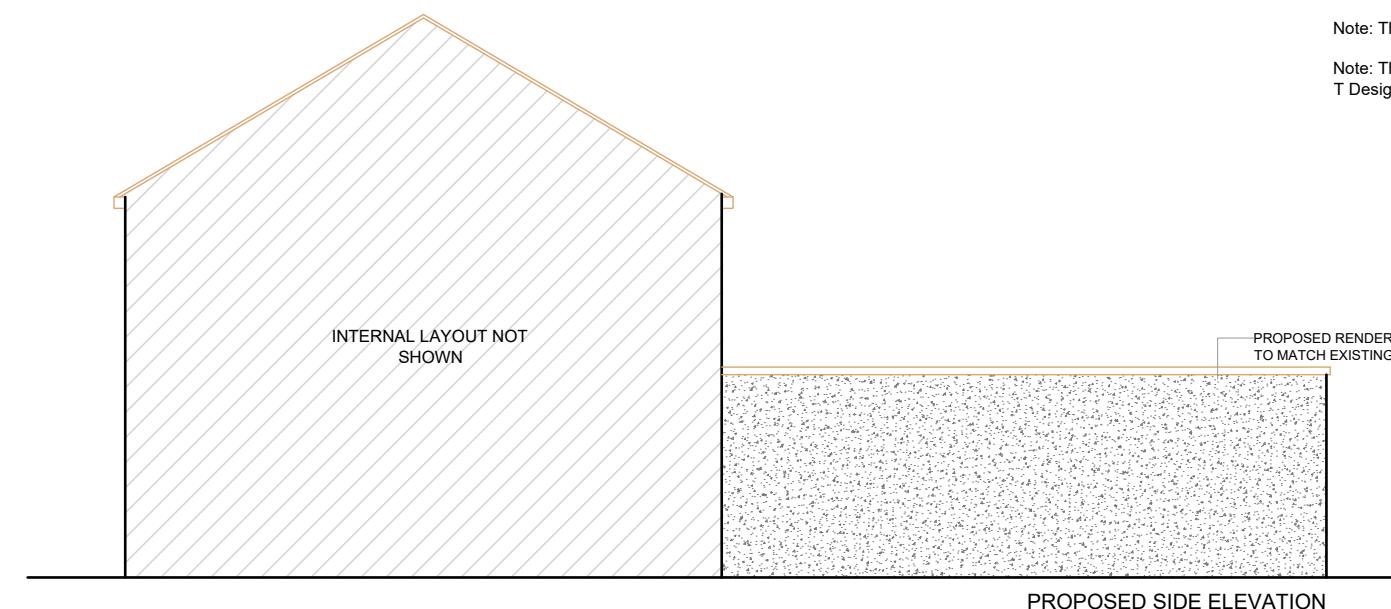

PROPOSED SIDE ELEVATION

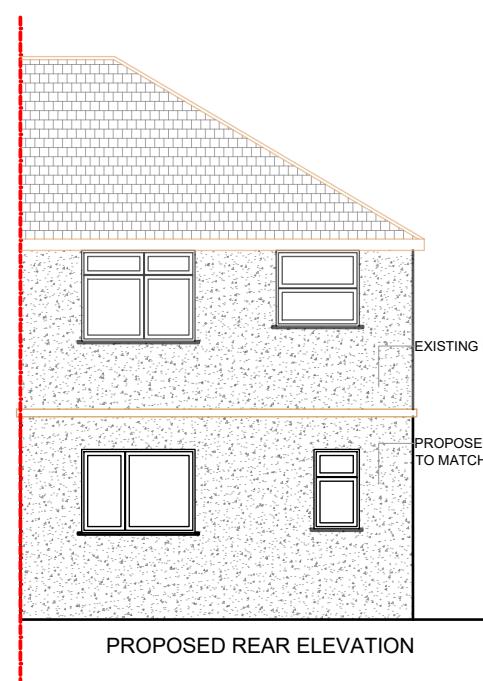

PROPOSED REAR ELEVATION

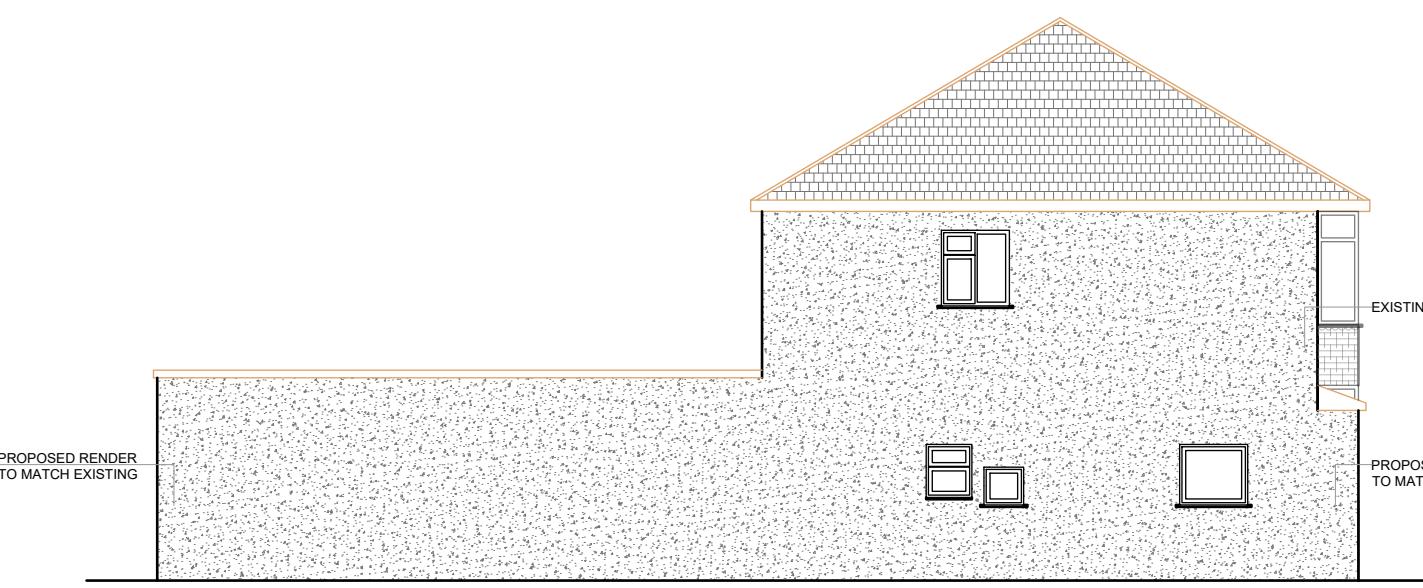

PROPOSED SIDE ELEVATION

Note: This drawing is not for construction.

Note: All Dimensions are in millimeters and levels in metres above OS Datum.

Note: All dimensions are to be checked on site and the Architect is to be informed of any discrepancies before construction commences.

Note: All references to drawings refer to current revision of that drawing.

Note: All garden and neighboring property ground levels are approximate contractor.

Note: The Copyright of this drawing belongs to
T-Design Studio & Visualization Limited

• Design Studio & Visualization Limited.

COMMENT ISSUE

REVISION HISTORY		
Rev.	Date	Notes