

Note: This drawing is not for construction.

Note: All Dimension are in millimeters and levels in metres above OS Datum.



Note: All dimensions are to be checked on site and the Architect is to be inform of any discrepancies before construction commences.

Note: All references to drawings refer to current revision of that drawing.

Note: All garden and neighboring property ground levels are approximate. Subject to on site inspection by chosen contractor.

Note: The neighboring property and flats above have not been surveyed.

Note: The Copyright of this drawing belongs to T Design Studio & Visualization Limited.

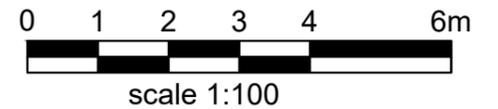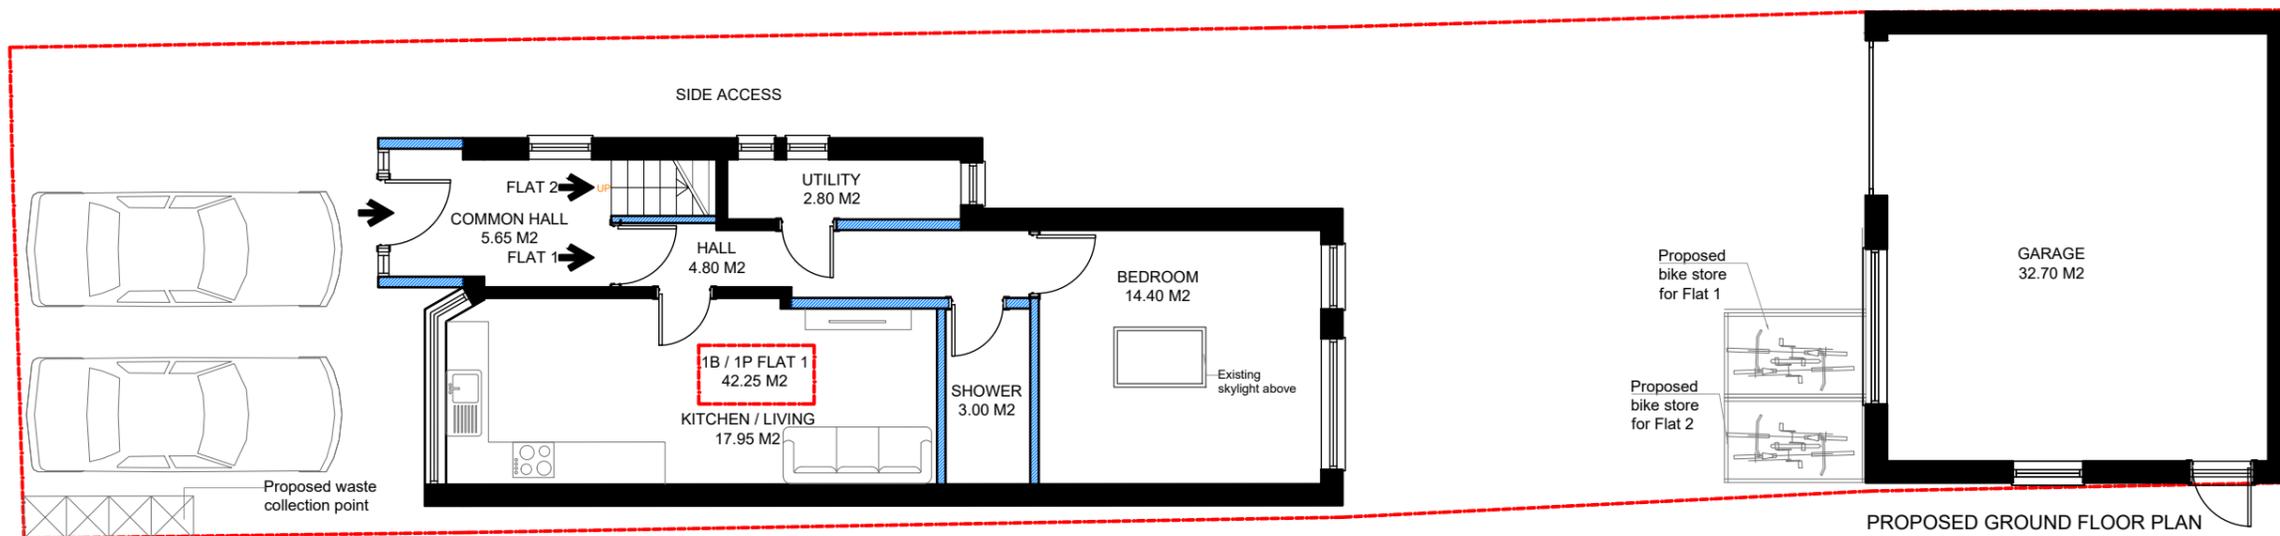

- █ Existing Wall
- ▭ Wall/partition to be removed
- ▨ Proposed wall/partition



**COMMENT ISSUE**

Rev.	Date	Notes