




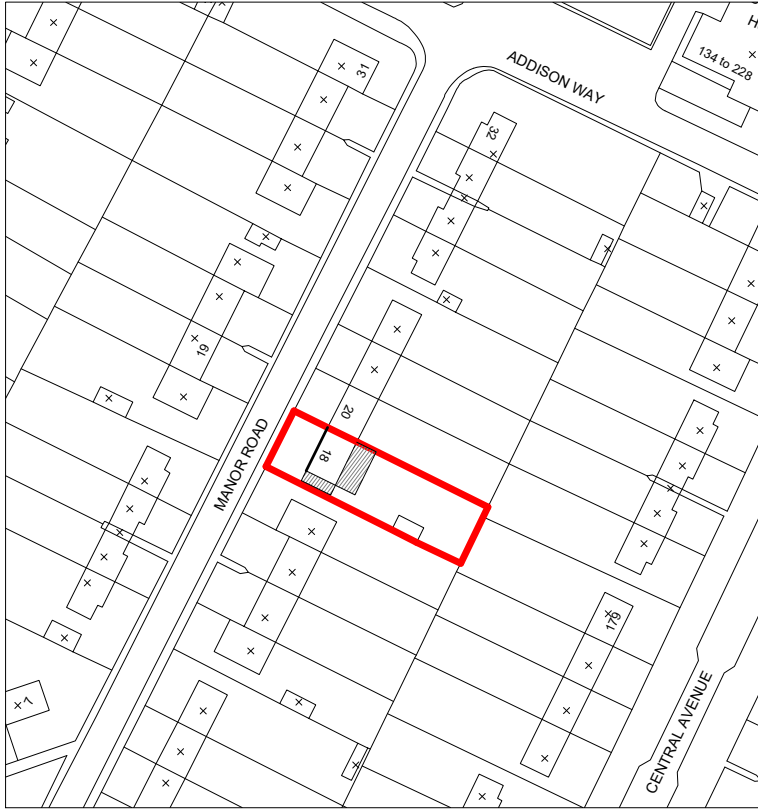


Location Plan
Scale 1:1250

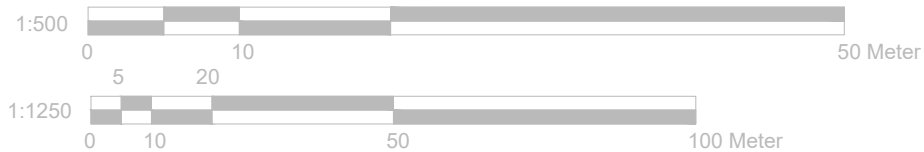

Block Plan
Scale 1:500

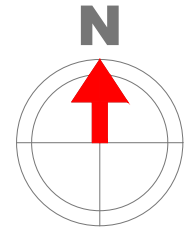

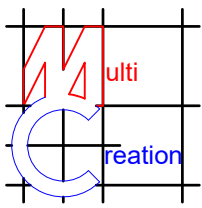	Project: 18 Manor Road, Hayes, UB3 2DG	Title: Block plan Location plan	Scale: 1:500/1250 @ A4 Date: 07 2024 Drawing No.: 3776/04/JG				
	Revision						
	<table border="1"> <tr> <td> </td> <td> </td> <td> </td> <td> </td> </tr> </table>						
	239 Western Road, Southall, Middx, UB2 5HS Tel: 020 8571 1369 info@multicreation.co.uk						