
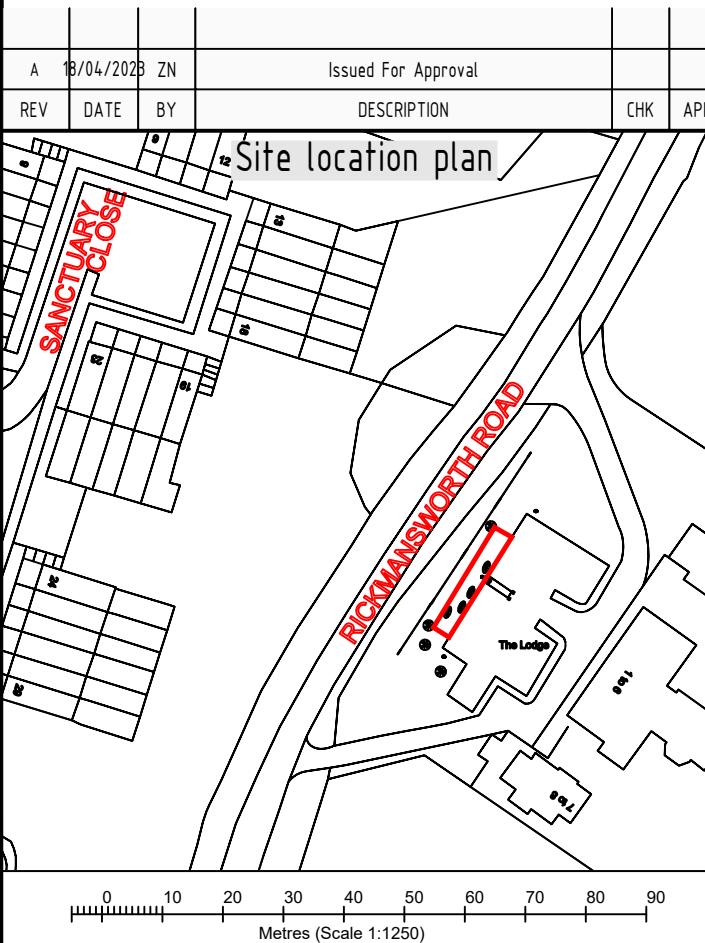


Reference:	NBU 201998 HIL-L042
EVC-ID	HIL_B01-L042
Works Address:	O/S 1-6 The Lodge, Rickmansworth Rd, Harefield, Hillingdon UB9 6JY
Drawing No.	004-1 - Existing Elevation

Planned in accordance to: NSH3582 - Issue 1, NSH3132 - Issue 7, Site Visit & Drawing Guidance (18/05/2020)  
Partner Scoping Document - Issue 1.1, SoW for EVC Delivery v0.4, Statement of Requirements v0.7

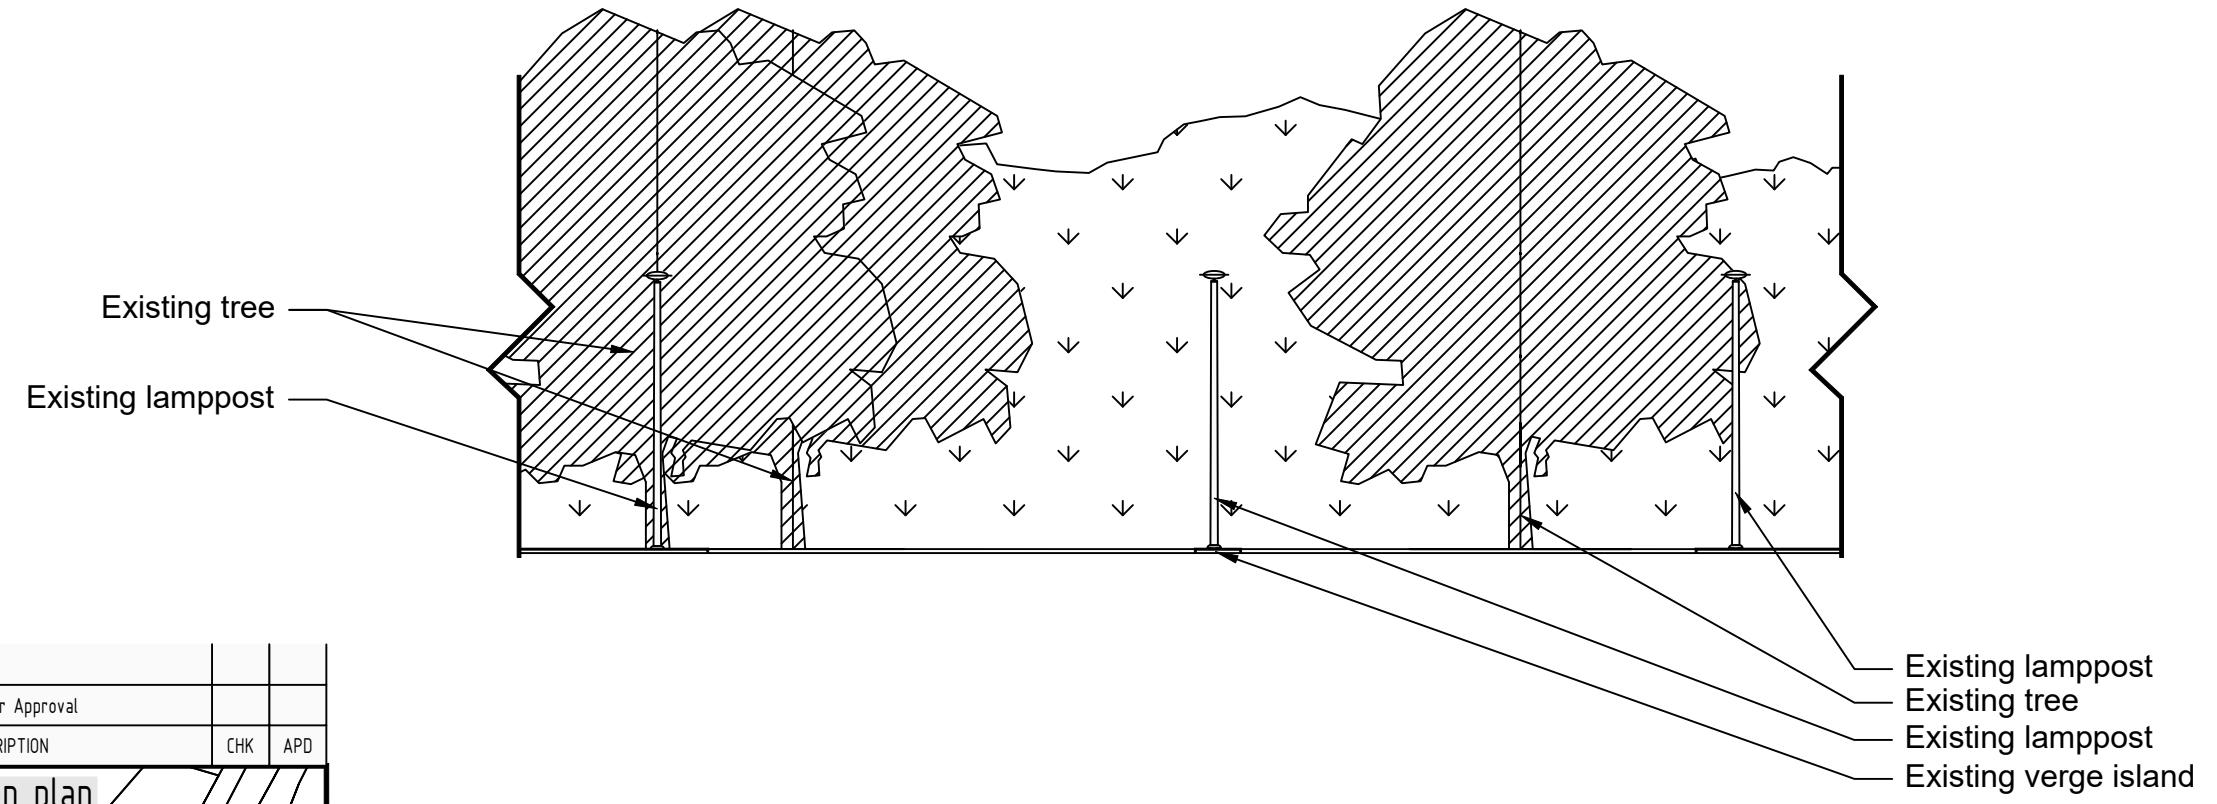

### Legend:

RG6 / RG11 Cable	Bench
EVC Duct	Barrier
EV Infrastructure boundary	Existing Drain / Chamber
EVC Parking Bay	Bollard / Sign
EVC Charge Point	Bin
EVC Feeder Pillar	Hedge
Bollard placement	Tree & Bush
Build out Island with protection	Lamp post

Drawing Scale is 1:200 when plotted at A3

Originator:	Arkadiusz Panas
Company Name:	Quasar
Issue Date / No.:	18/04/2023 1
Office:	Sheffield
Line Manager:	Tomasz Polanowicz
Scale:	1:200



Internal Use Only