
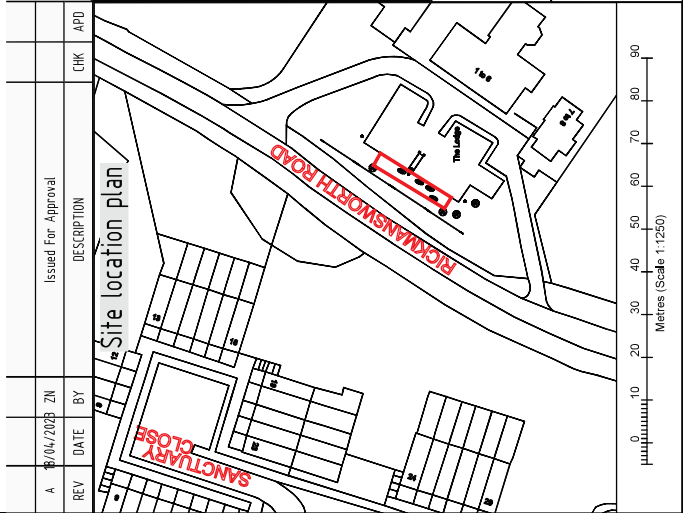



Reference:	NBU 201998 HIL-L042
EVC-ID	HIL_B01-L042
Works Address:	0/S 1-6 The Lodge, Rickmansworth Rd, Harefield, Hillingdon UB9 6JY
Drawing No.	004-2 - Proposed Elevation
Planned in accordance to: NSH332 - Issue 1, NSH332 - Issue 7, Site Visit & Drawing Guidance (18/05/2020) Partner Scoping Document - Issue 11, SoW for EVC Delivery v0.4, Statement of Requirements v0.7	

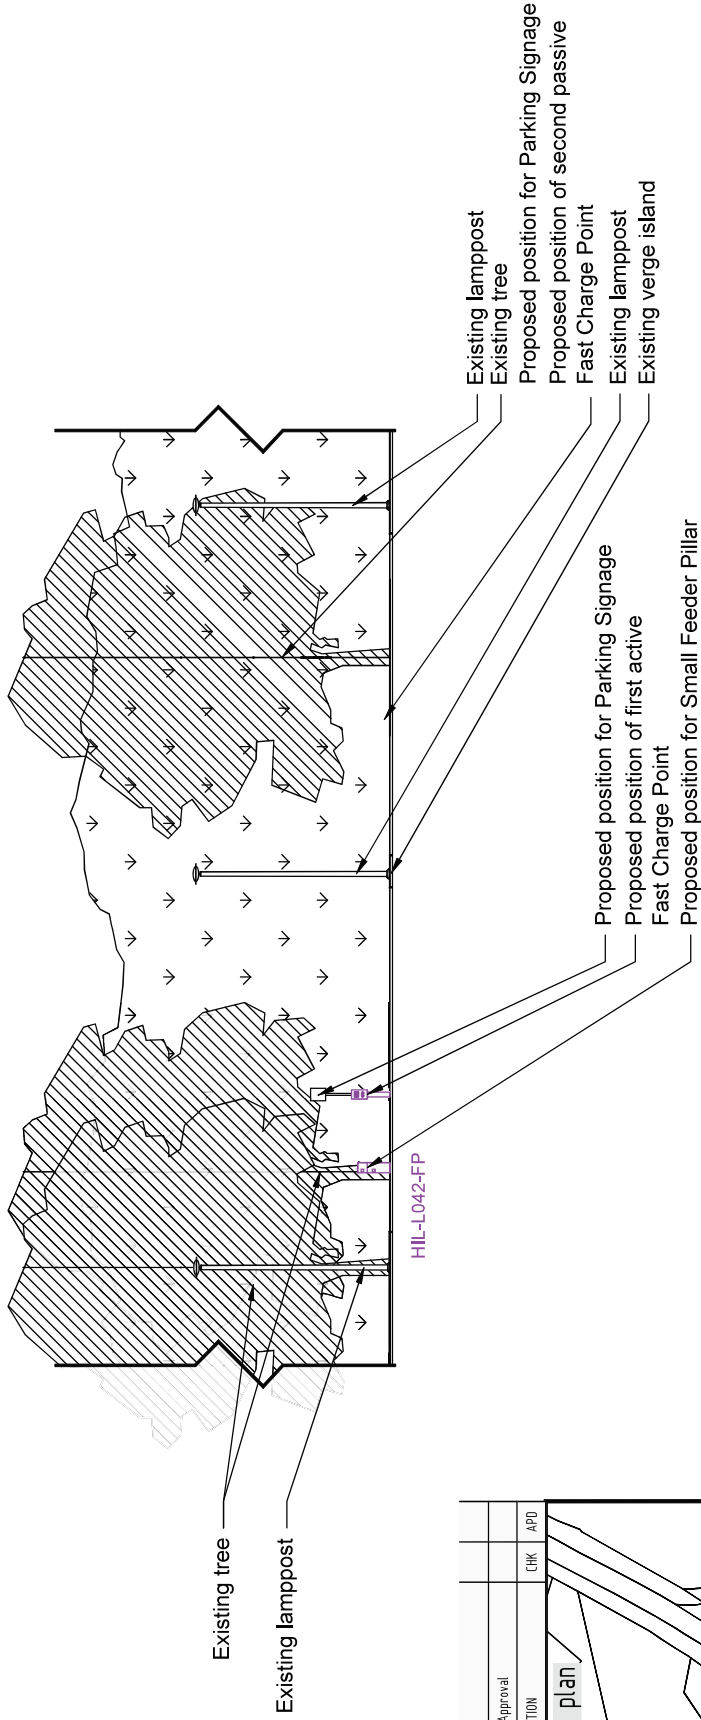

Legend:

- Any modifications to the drawing or use of alternative items to those specified must be agreed with Virgin Media's local planning department
 - Reproduction from the Ordnance Survey map by Virgin Media with permission of Ordnance Survey on behalf of the Controller of Her Majesty's Stationary Office © Crown Copyright Virgin Media (100019209)
- RGS / RG1 Cable
 - EVC Duct
 - EV Infrastructure boundary
 - EVC Parking Bay
 - EVC Charge Point
 - EVC Feeder Pillar
 - Bollard placement
 - Build out island with protection
 - Bench
 - Barrier
 - Existing Drain / Chamber
 - Bollard / Sign
 - Bin
 - Hedge
 - Tree & Bush
 - Lamp post
- ELECTRIC VEHICLES ONLY

Originator:	Arkadiusz Panas
Company Name:	Quasar
Issue Date / No.:	18/04/2023 1
Office:	Sheffield
Line Manager:	Tomasz Polanowicz
Scale:	1:200

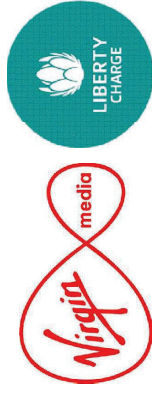

Internal Use Only