


Reference:	NBU 201998 HIL-L042
EVC-ID	HIL_B01-L042
Works Address:	075 1-6 The Lodge, Rickmansworth Rd, Harefield, Hillingdon UB9 6JY
Drawing No.	002 - Proposed Plan

Planned in accordance to: NS103582 - Issue 1, NS103592 - Issue 7, Site Visit & Drawing Guidance 18/05/2020/
Partner Staging Document - Issue 1.1, Saw for EVC Delivery v04, Statement of Requirements v07

Any licence which references this drawing relates to under the pavement infrastructure only unless stated otherwise.

Planned in accordance to: NSH3552 – Issue 1, NSH332 – Issue 7, Site Visit & Drawing Guidance (18/05/2020)
Partner Scoping Document – Issue 11, SOW for EVC Delivery v0.4, Statement of Requirements v0.7

Any licence which references this drawing relates to under the pavement infrastructure only unless stated otherwise.

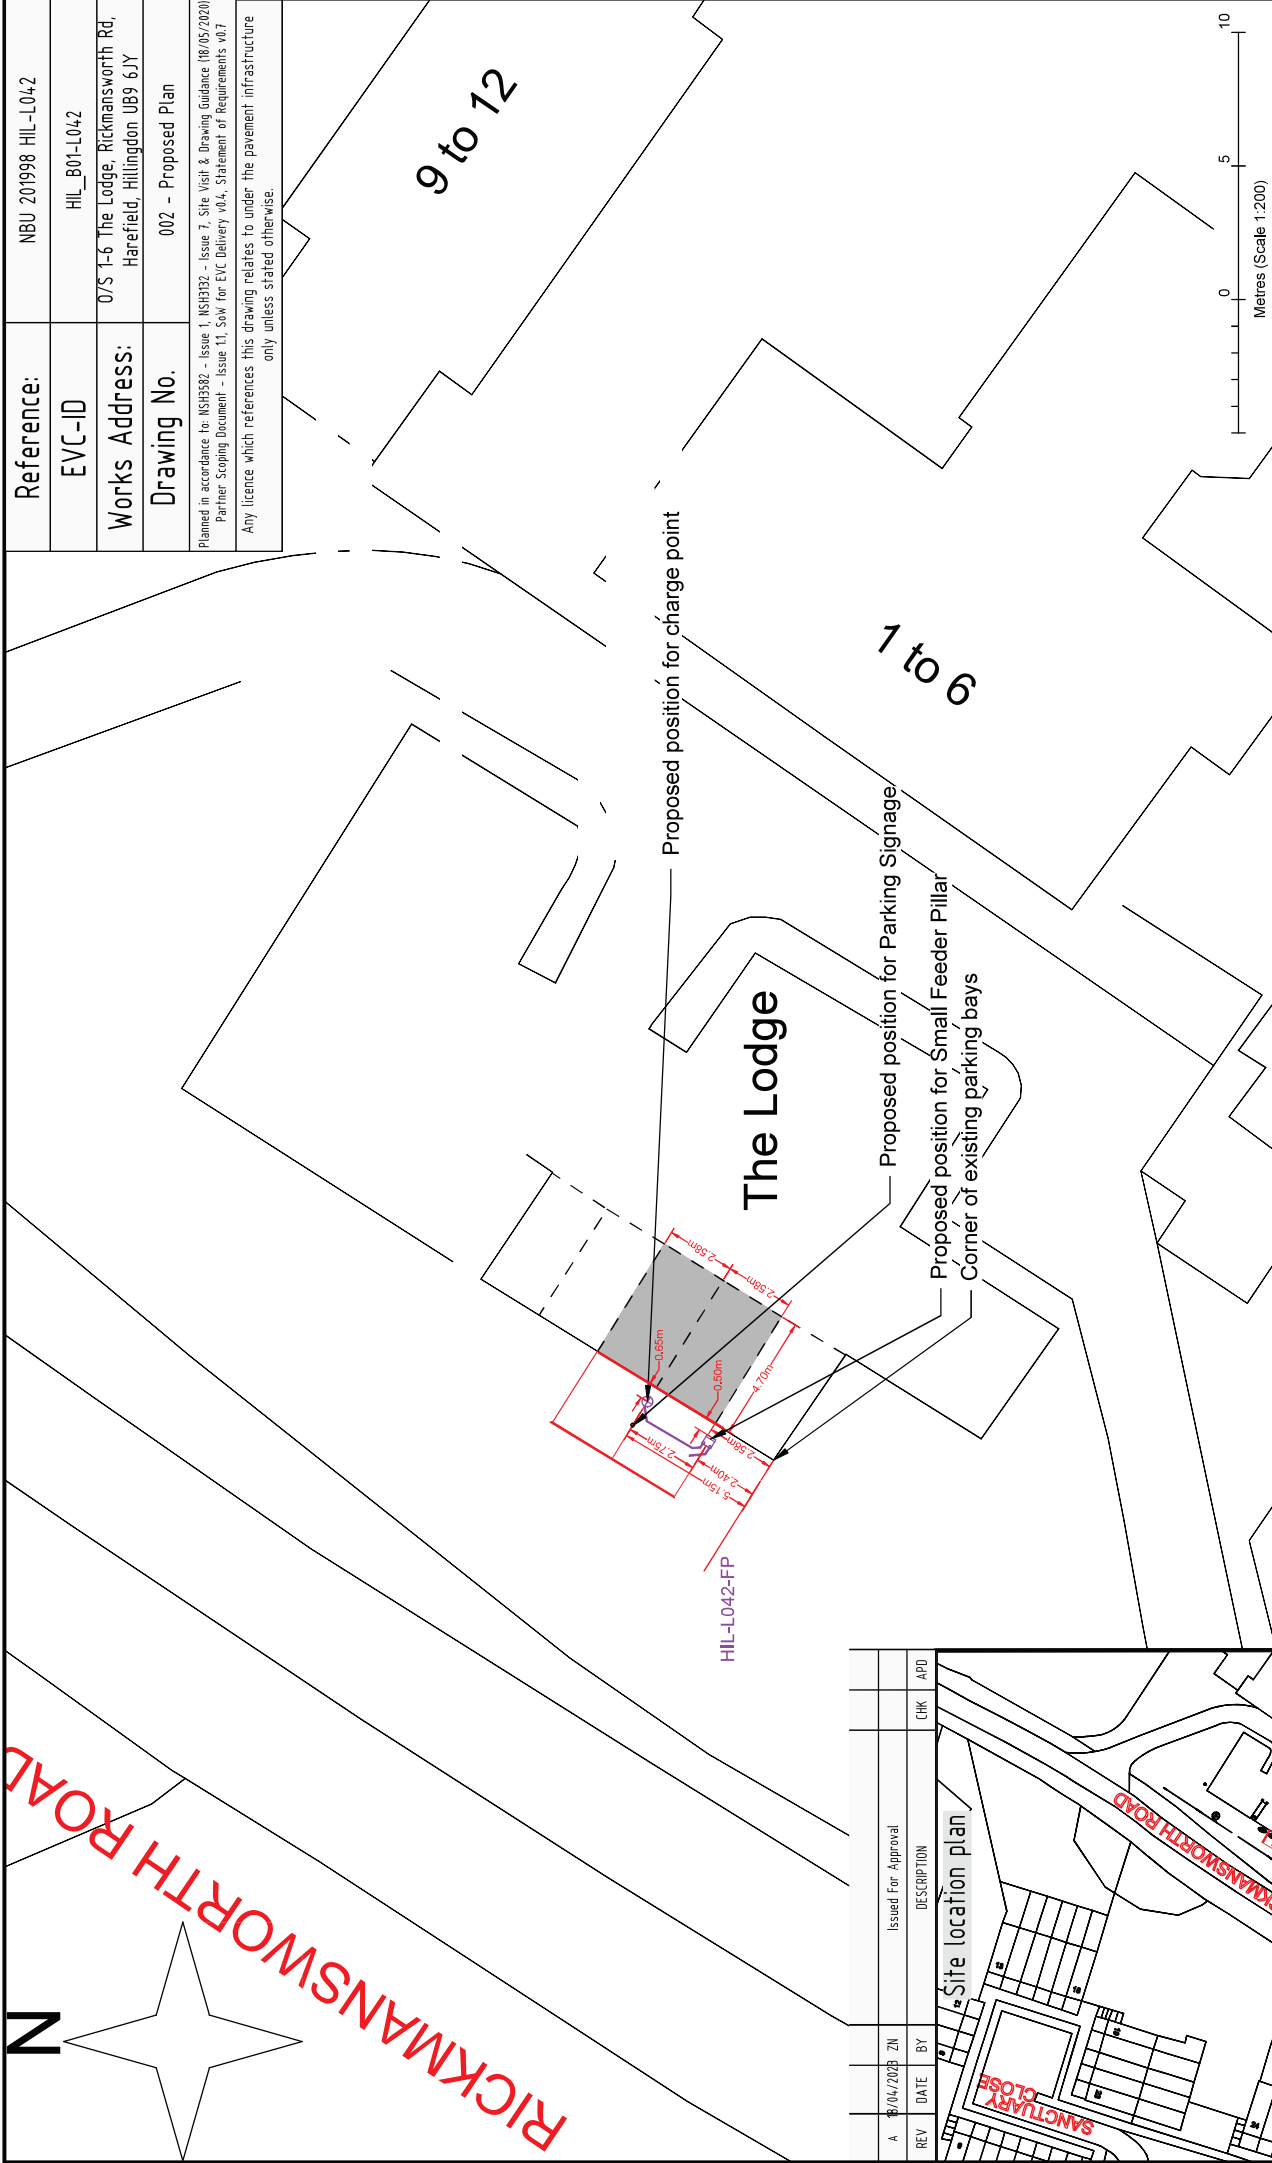

Originator:	Arkadiusz Panas		
Company Name:	Quasar		
Issue Date / No.:	18/04/2023	1	
Office:	Sheffield		
Line Manager:	Tomasz Polanowicz		
Scale:	1:200		

Legend:

- RG6 / RG11 Cable
- EVC Duct
- EVC Infrastructure boundary
- EVC Parking Bay
- EVC Charge Point
- EVC Feeder Pillar
- Bollard placement
- Build out Island with protection

ELECTRIC VEHICLES ONLY

Bench
Barrier
Existing Drain / Chamber
Bollard / Sign
Bin
Hedge
Tree & Bush
Lamp post

Drawing Scale is 1:200 when plotted at A3

Any modifications to the drawing or use of alternative items to those specified must be agreed with Virgin Media's local planning department

Reproduction from the Ordnance Survey map by Virgin Media with permission of Ordnance Survey on behalf of the Controller of Her Majesty's Stationary Office © Crown Copyright Virgin Media (100019209)

REV	DATE	BY	DESCRIPTION	CHK	APD
A	04/2023	ZM	Issued For Approval		

Site location plan

RICKMANSWORTH ROAD

SANCTUARY CLOSE

The Old Rectory

0 10 20 30 40 50 60 70 80 90
Metres (Scale 1:250)