


Location Plan

Site Address: 15, Collins Drive, Ruislip, HA4 9EL

Date Produced: 20-Dec-2025

Scale: 1:1250 @A4

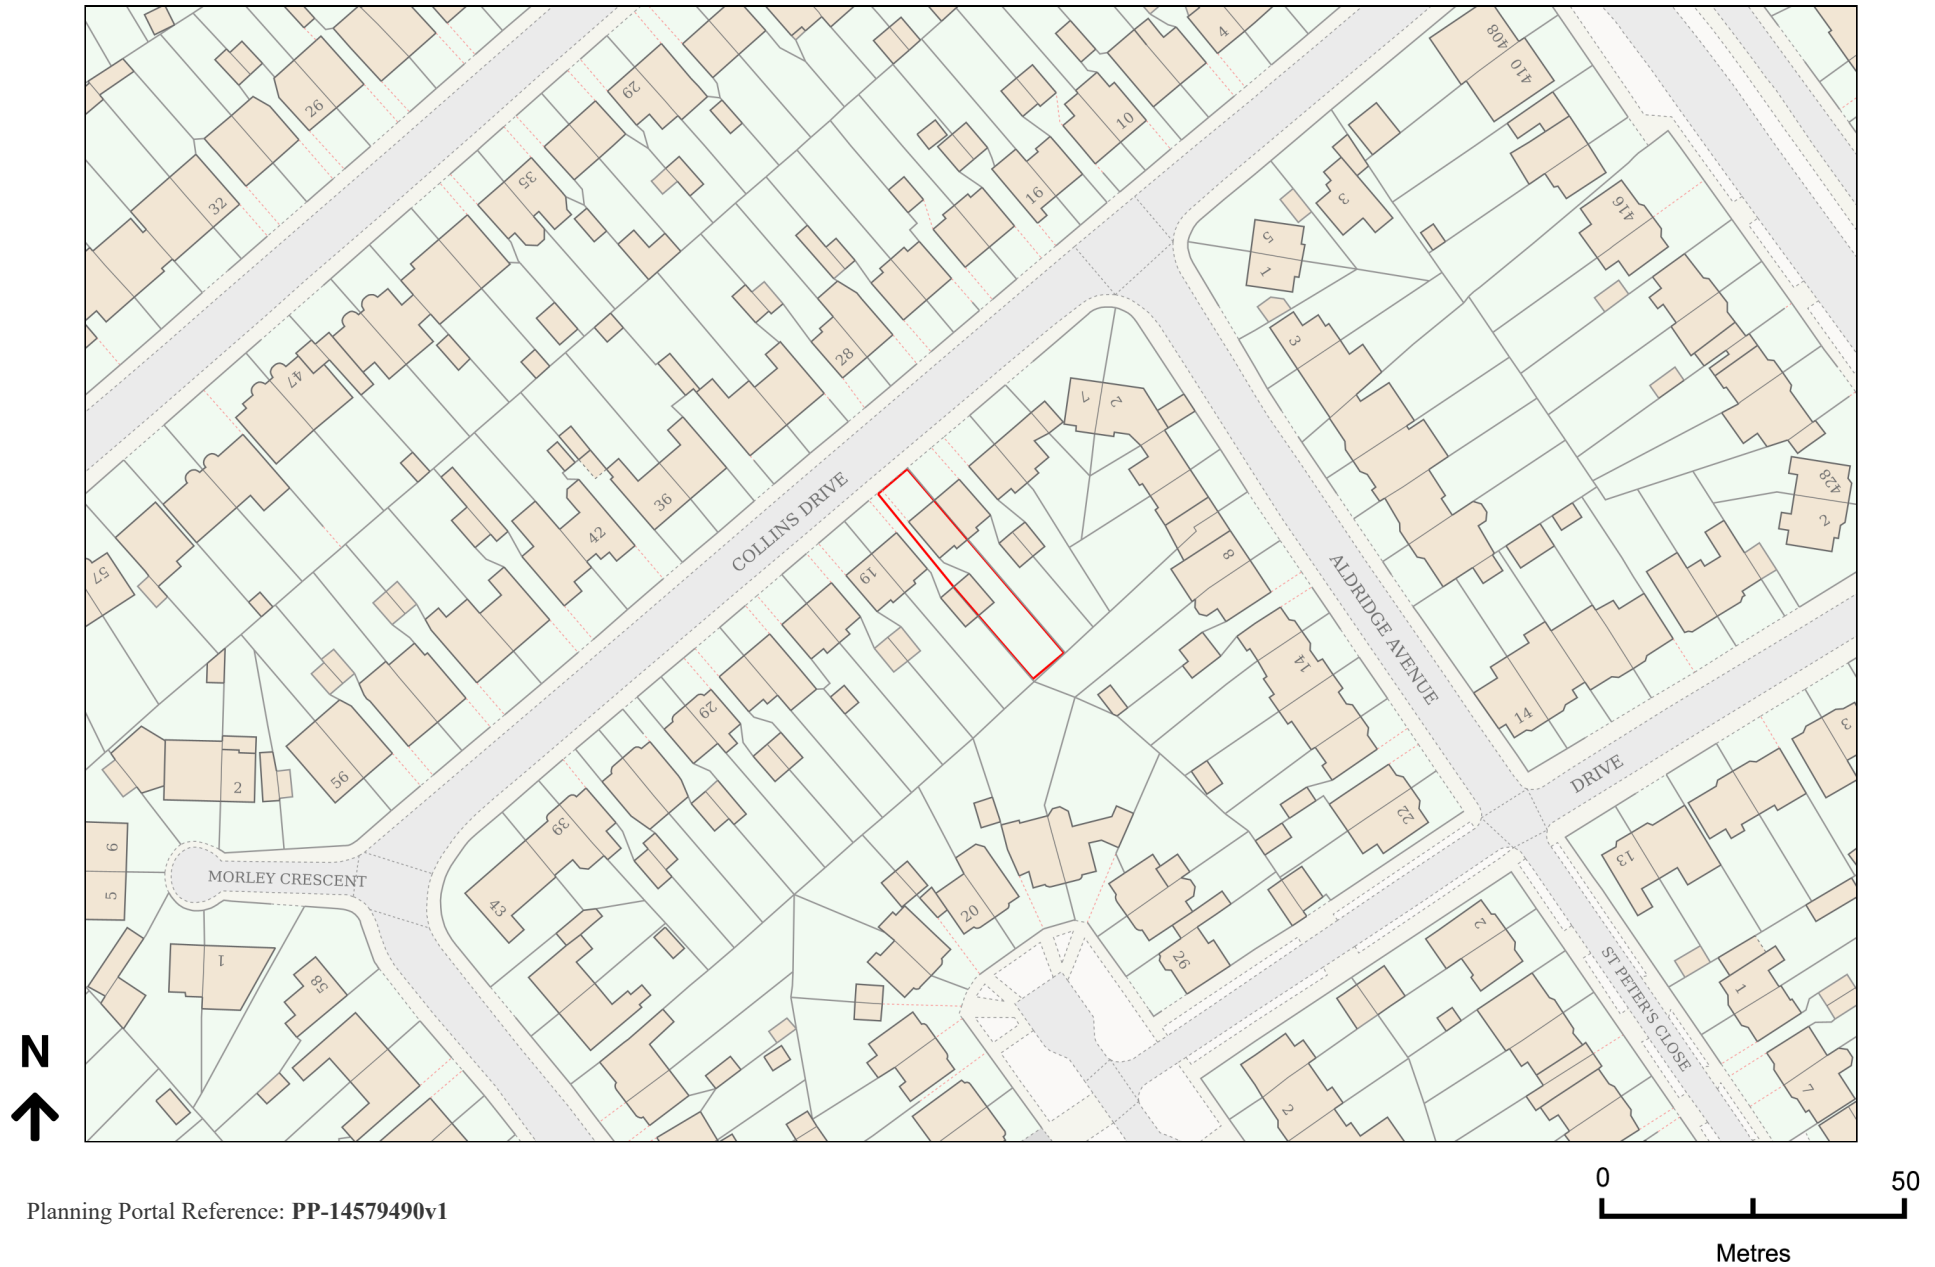

Planning Portal Reference: PP-14579490v1