
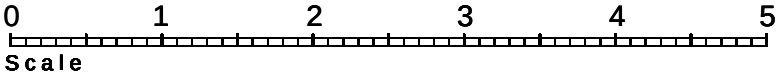


Householder Application for Planning Permission  
for works or extension to a dwelling.  
Town and Country Planning Act 1990  
This drawing for planing application only  
This drawing is © P.J.Stasch Architect 2026  
Copyright  
Plans, drawings and material submitted to the council  
are protected by the Copyright Acts (Section 47, 1988 Act).  
You may only use material which is downloaded  
or printed for consultation purposes.  
Further copies must not be made without prior permission  
of the copyright owner.

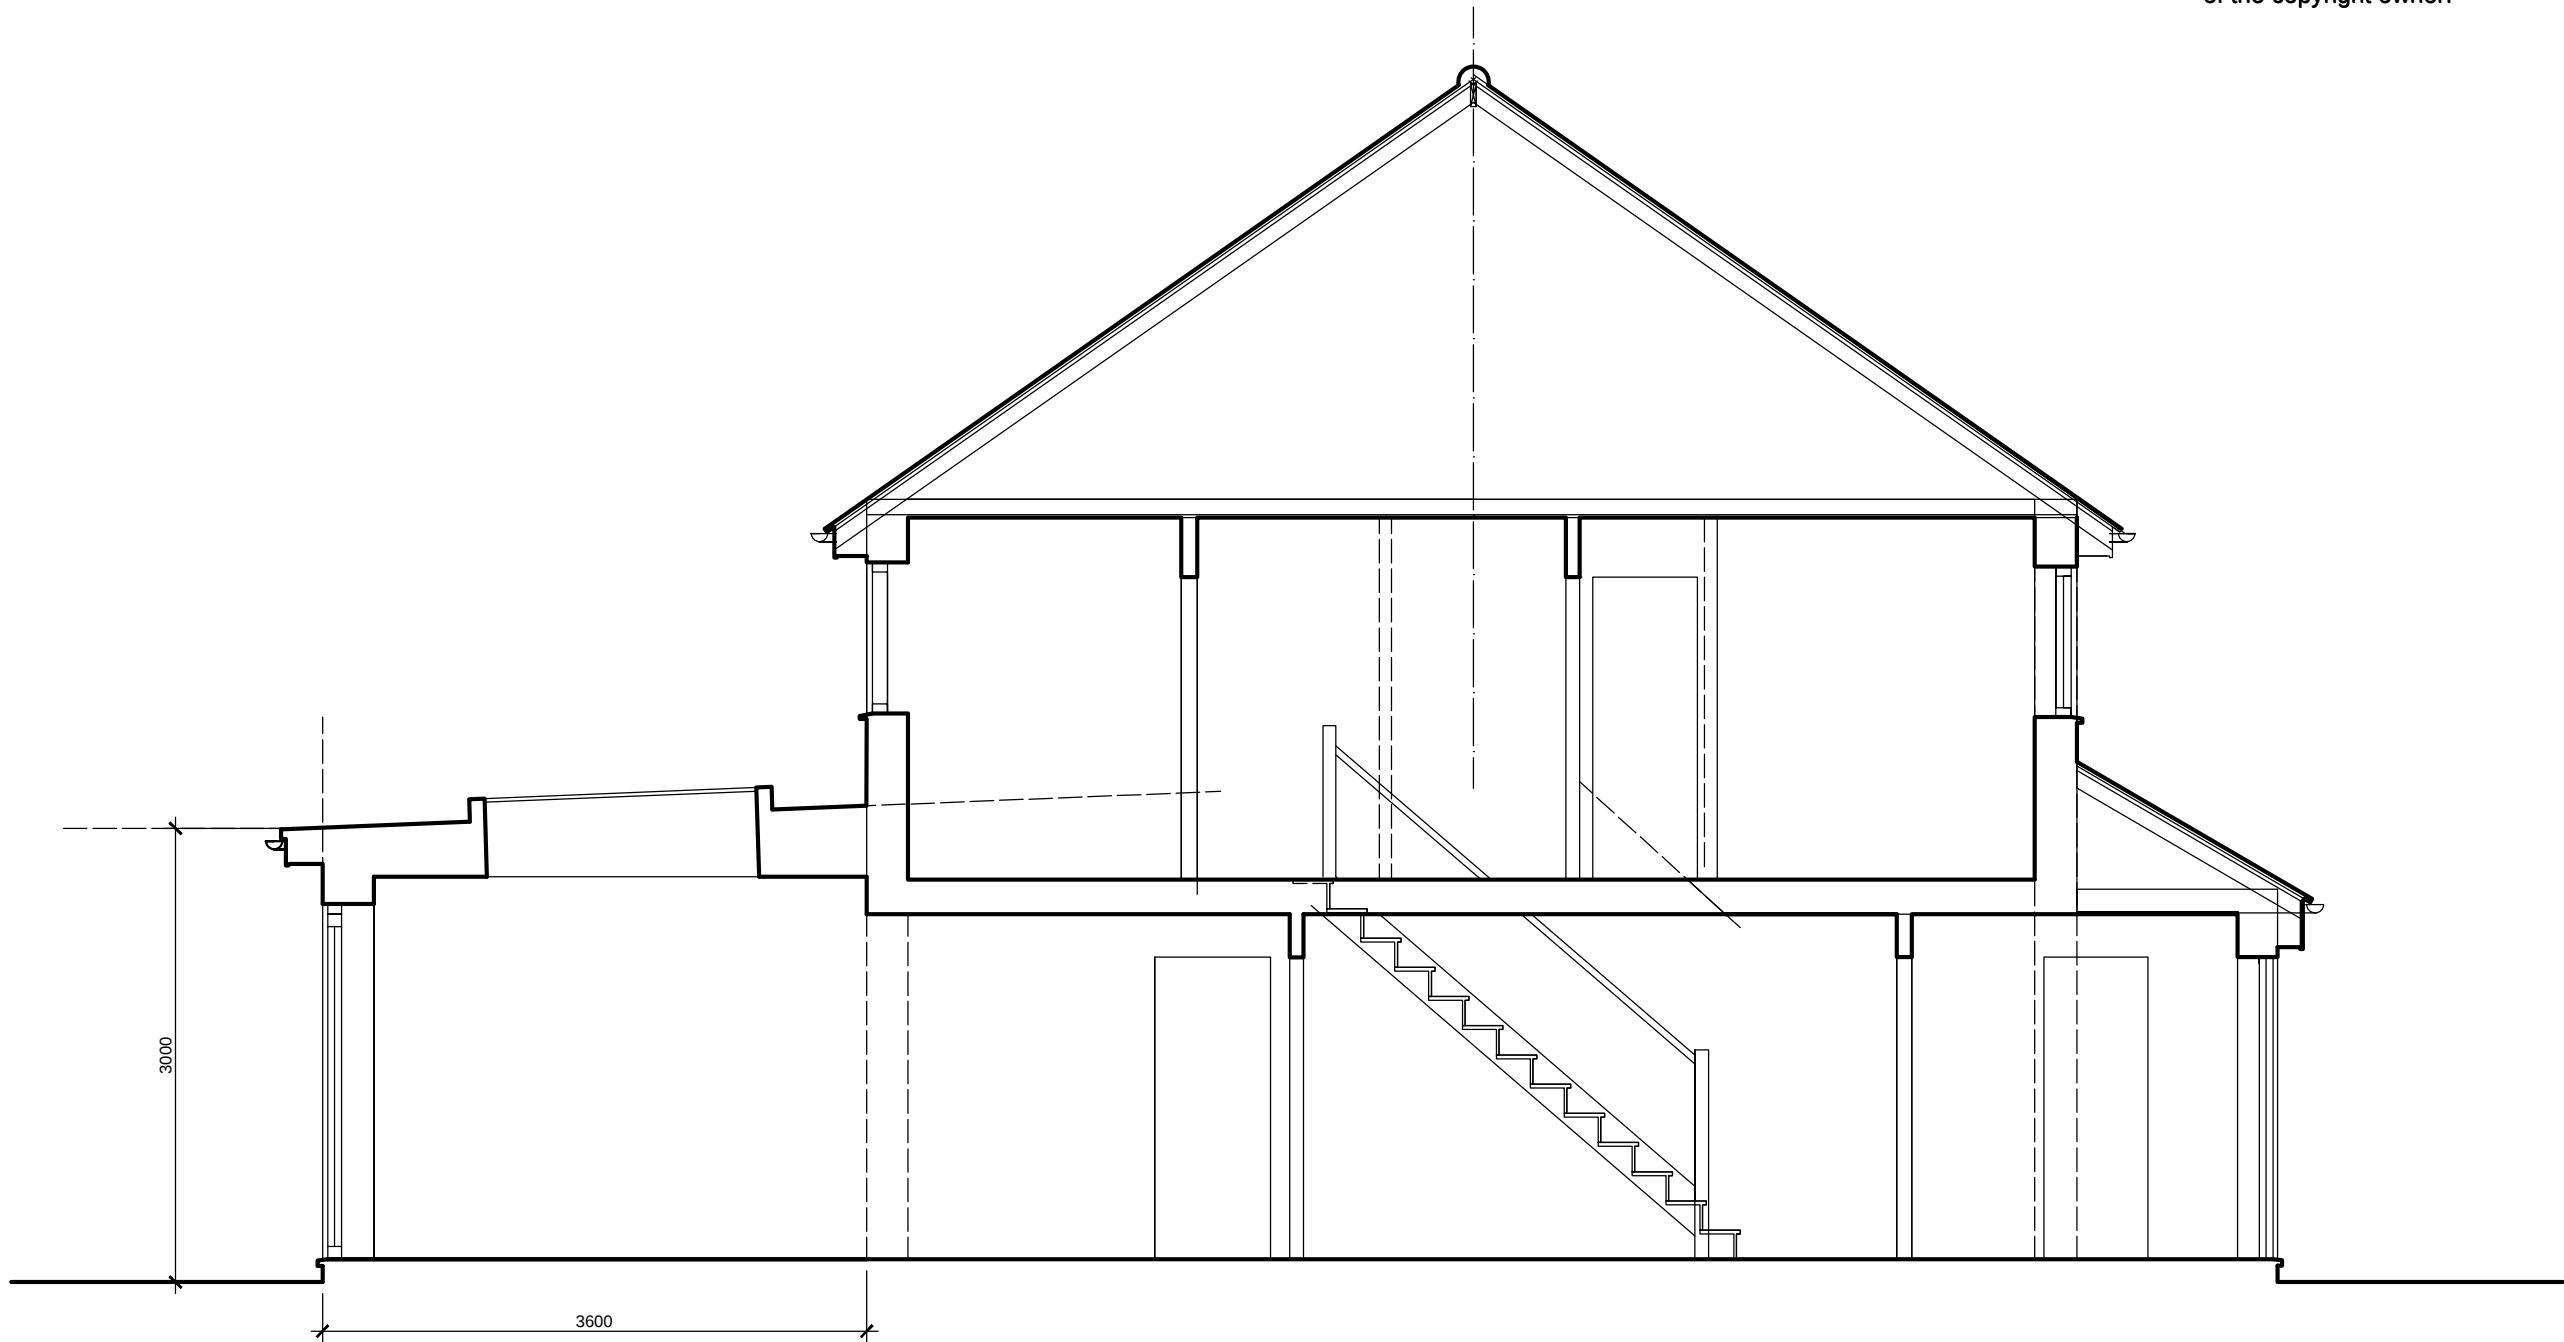

Plans, drawings and material submitted to the council  
are protected by the Copyright Acts (Section 47, 1988 Act).  
You may only use material which is downloaded  
or printed for consultation purposes.  
Further copies must not be made without written  
prior permission of the copyright owner.

3DArch Studio  
2,Panmuir Road  
London SW20 0PZ

Pawel J. Stasch Architect RIBA

Drawing title:  
House extension  
Section I - I  
New proposal

Job title:  
39 Morse Close  
Harefield - Uxbridge  
UB9 6RA

|                          |  |                          |                            |
|--------------------------|--|--------------------------|----------------------------|
| Job no:                  |  | Drawing no:<br><b>14</b> |                            |
| C/S/B                    |  | Revision suffix:         |                            |
| Scale:<br><b>1:50@A3</b> |  | Date:<br><b>21.04.26</b> | Drawn by:<br><b>P.J.S.</b> |
|                          |  | Checked by:              |                            |