
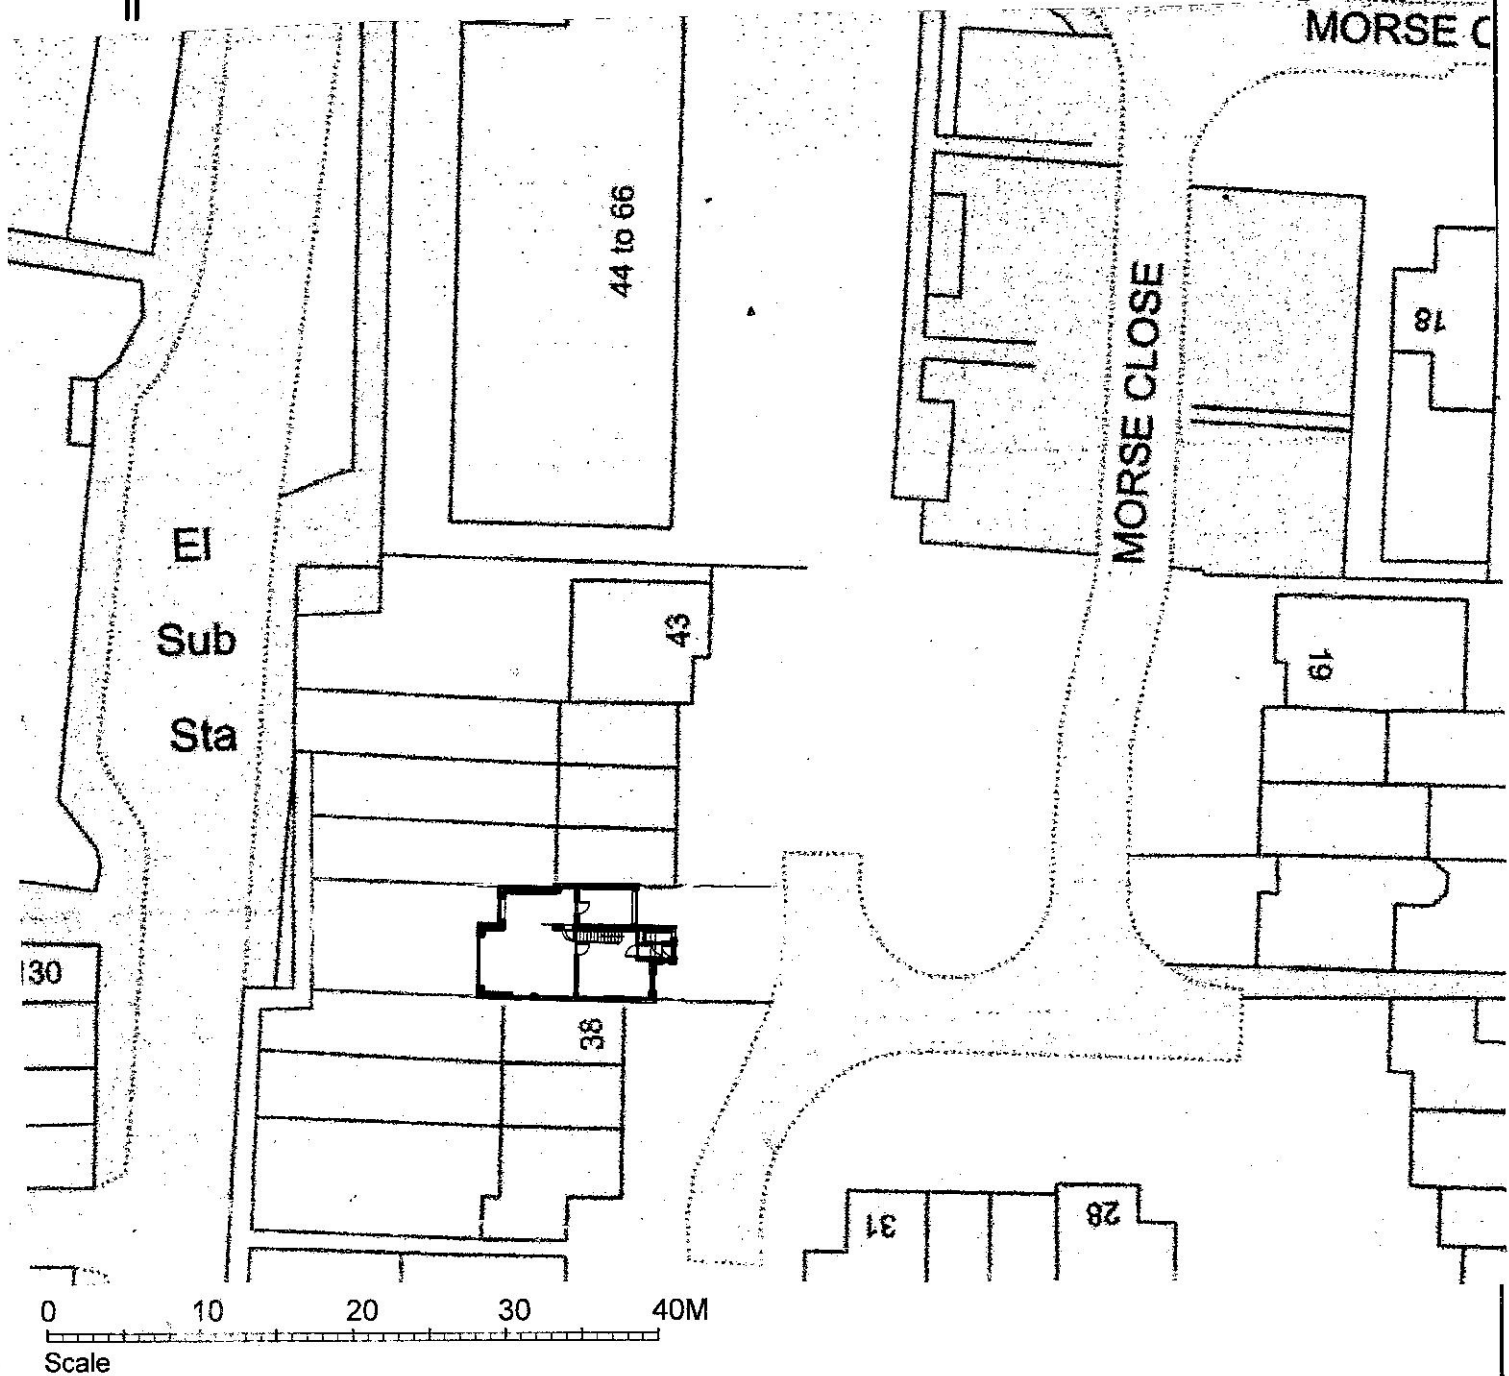


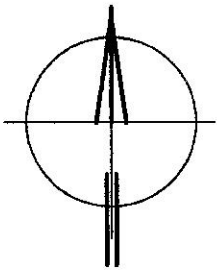

3DArch Studio
2, Panmuir Road
London SW20 0PZ

Pawel J. Stasch Architect M.A. CEng. RIBA

Subject:

Block plan
Proposed development

Job title:

39 Morse Close
Harefield - Uxbridge
UB9 6RA

Job no:

CI/SfB

Scale:

1 : 500

Date:

15.05.26

Drawing no:

0-1

Revision suffix:

Drawn by:

Checked by: