


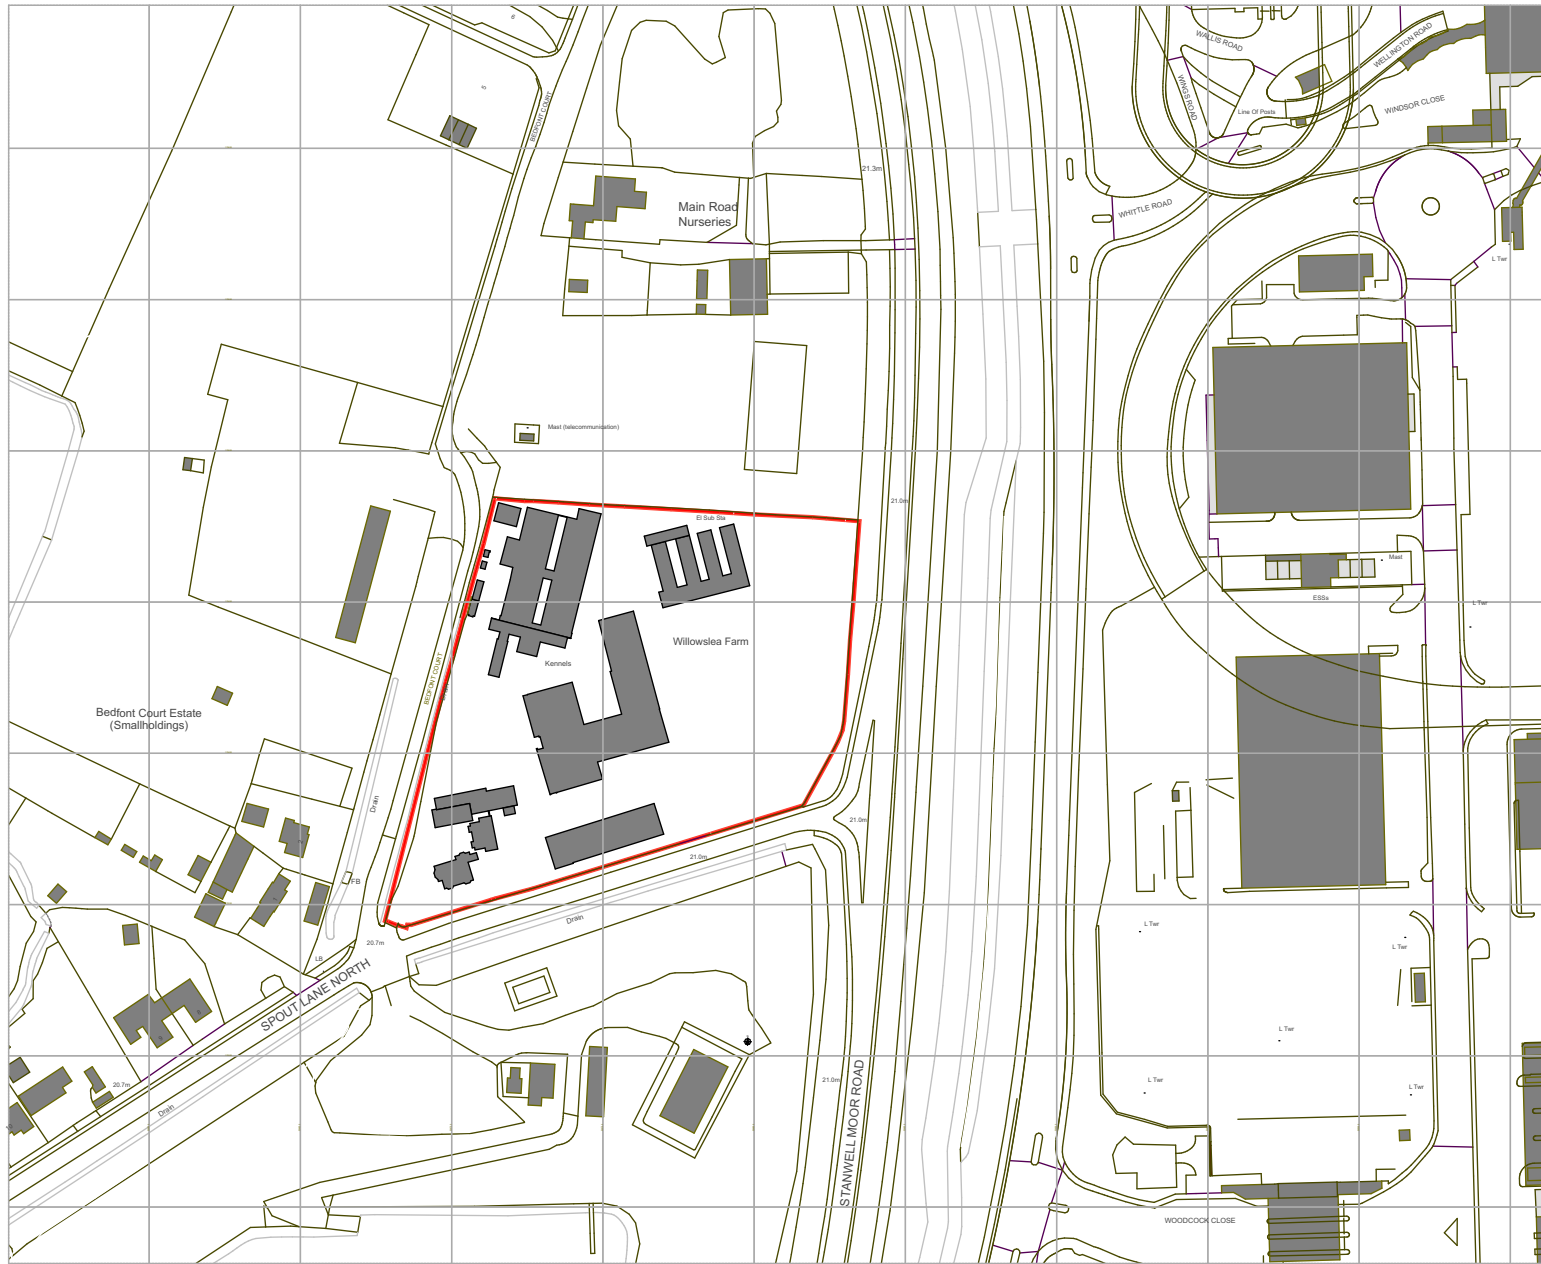

Ordnance Survey, (c) Crown Copyright 2020. All rights reserved. Licence number 100022432

CARDO

t. 01483 869869
e. design@cardo.uk



Project
Airpets - Perimeter Fence

Address
Spout Lane North

TW19 6BW

Scale
1:2500
Status
Planning Application

Drawing size

@ A4

Date printed

08/06/2021

Drawing Title
OS Location Plan

Drawing Number
506/P/2.1

Revision