




North Elevation

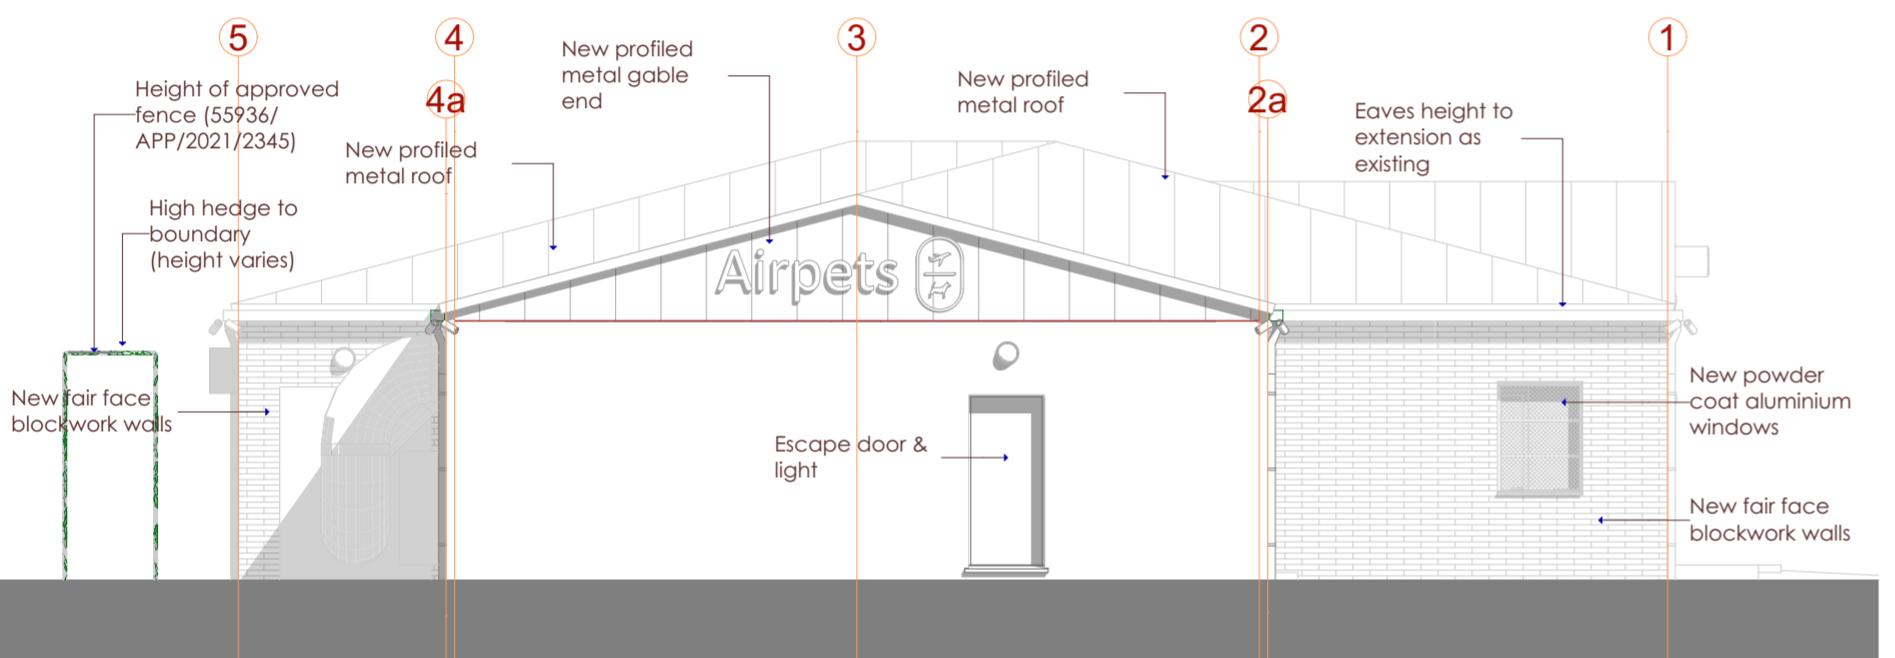


East Elevation

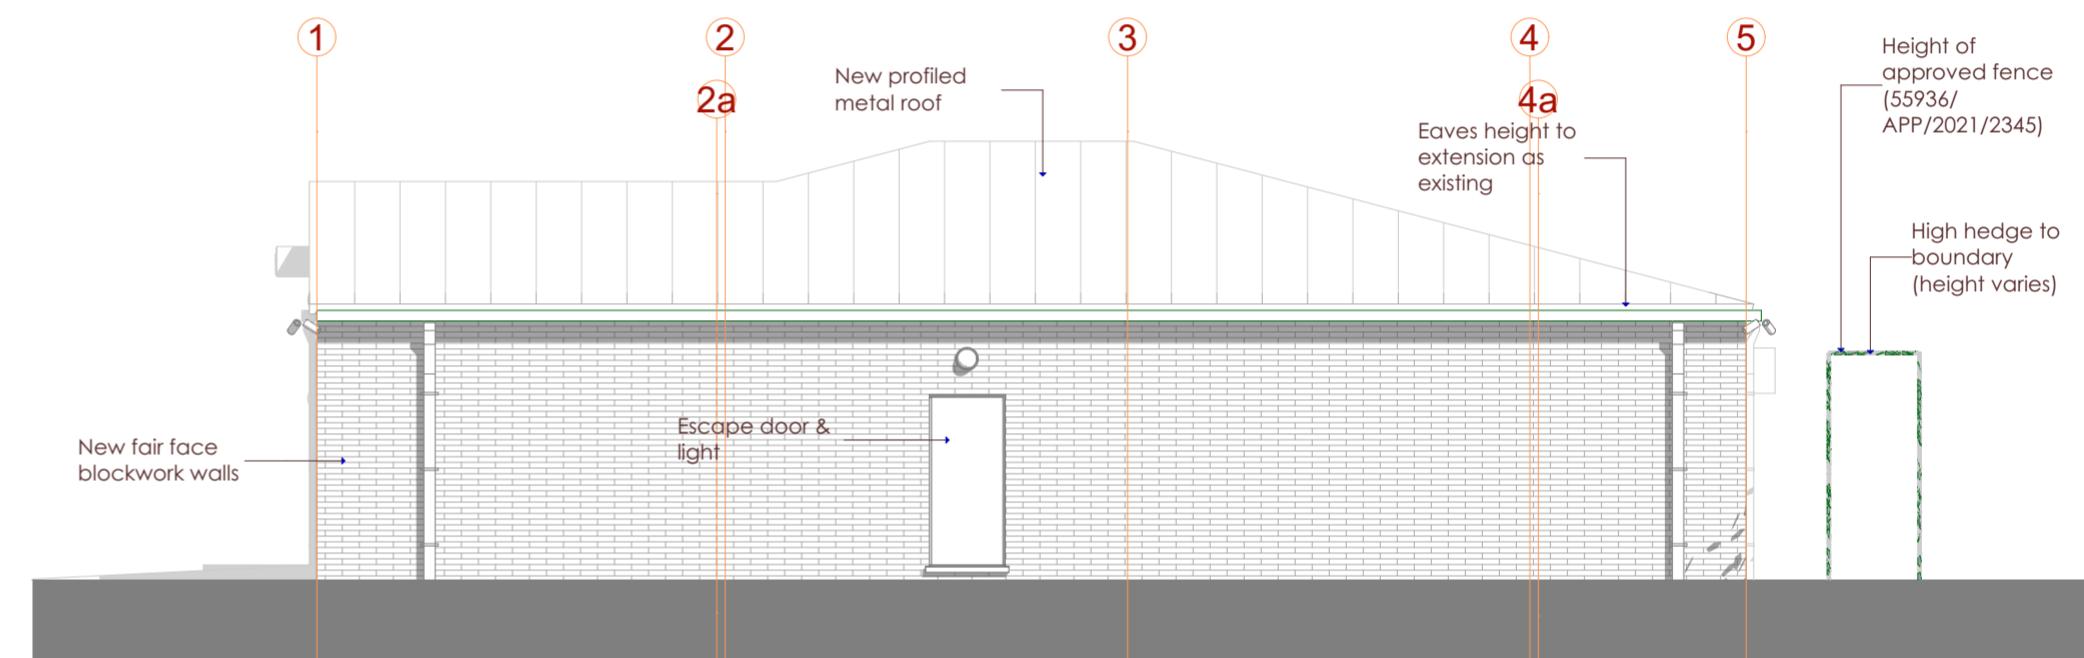

West Elevation

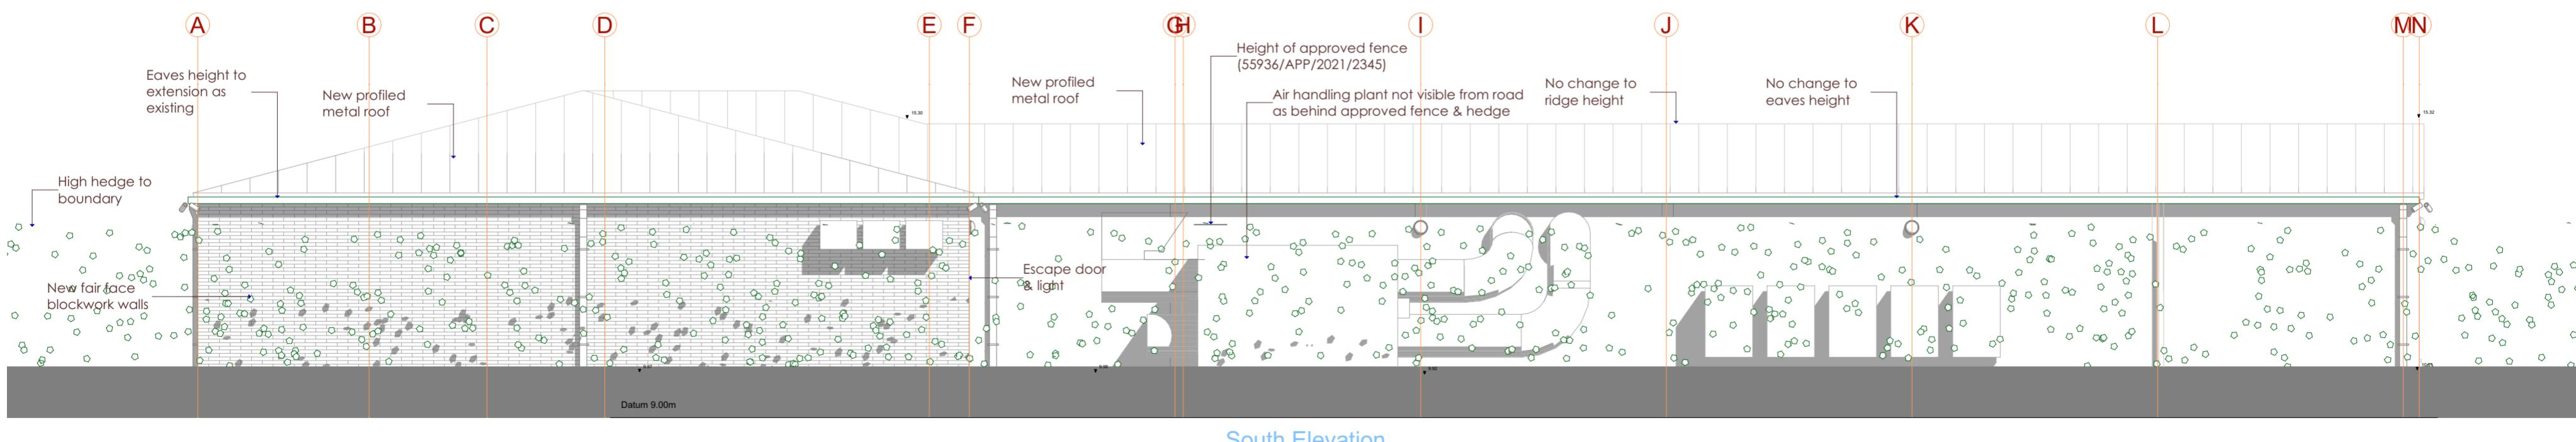

South Elevation

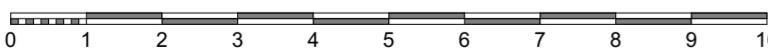

Planning revisions 201033 - A and 100123 - B