



Plan of Entrance Gates - (Symbolic)



Photo of similar installation

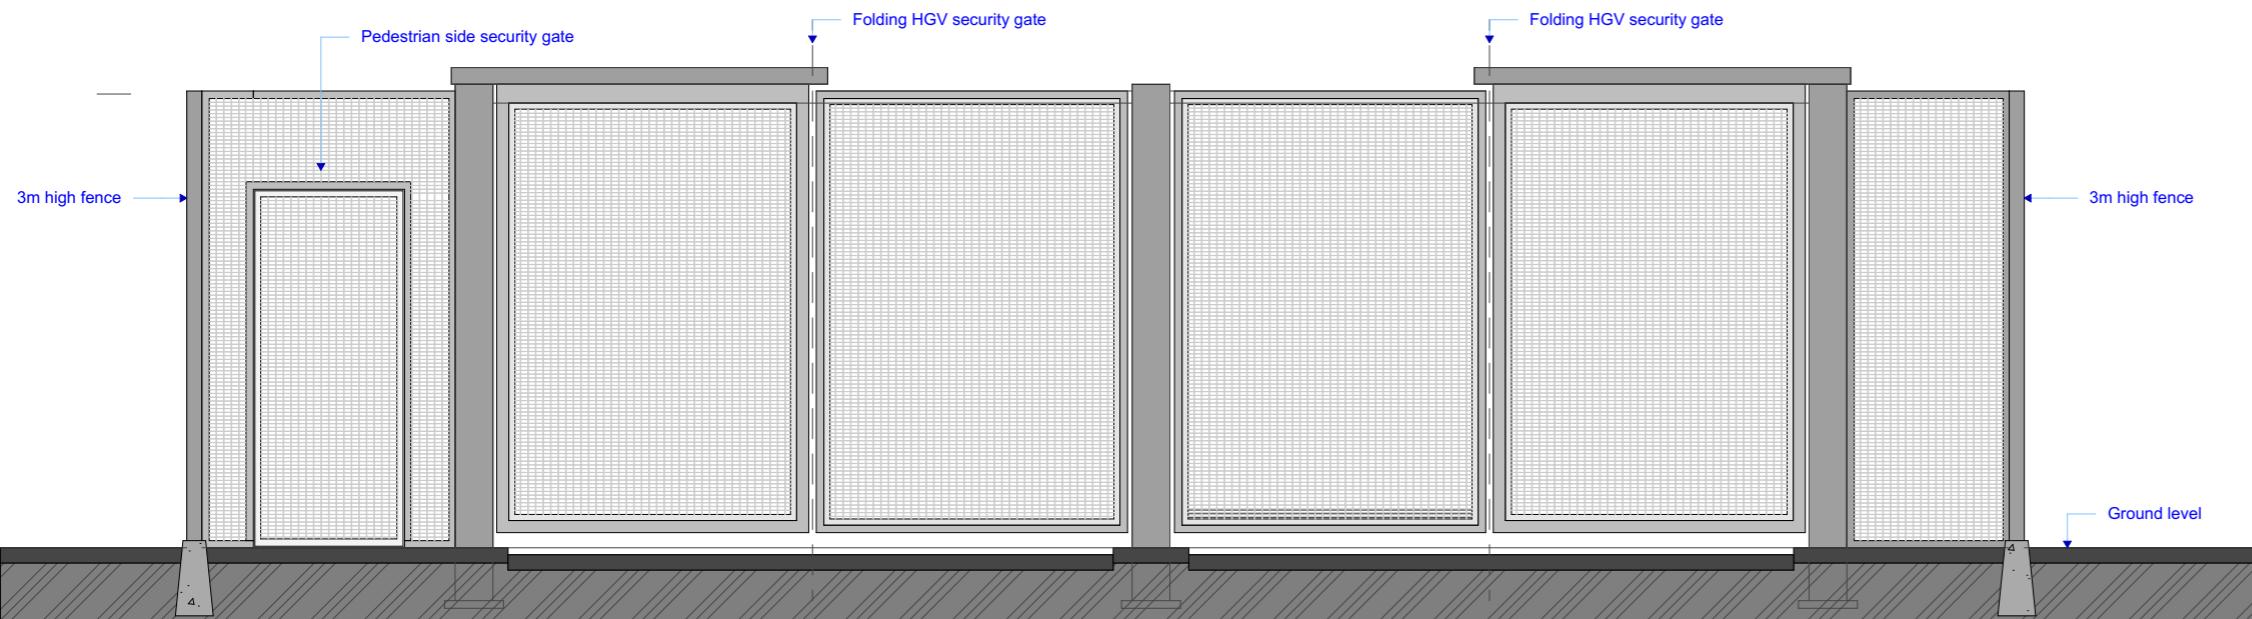

Elevation of Entrance Gates

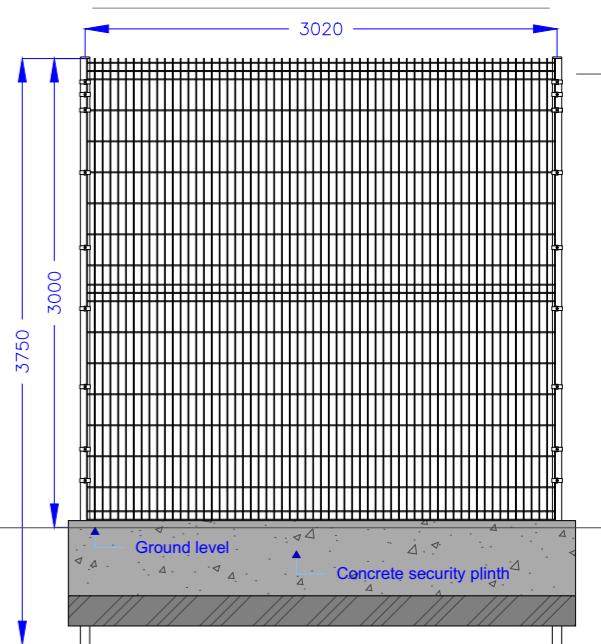

Elevation of Security Fence