


NOTES

Drawings for planning purposes only
and not for construction.

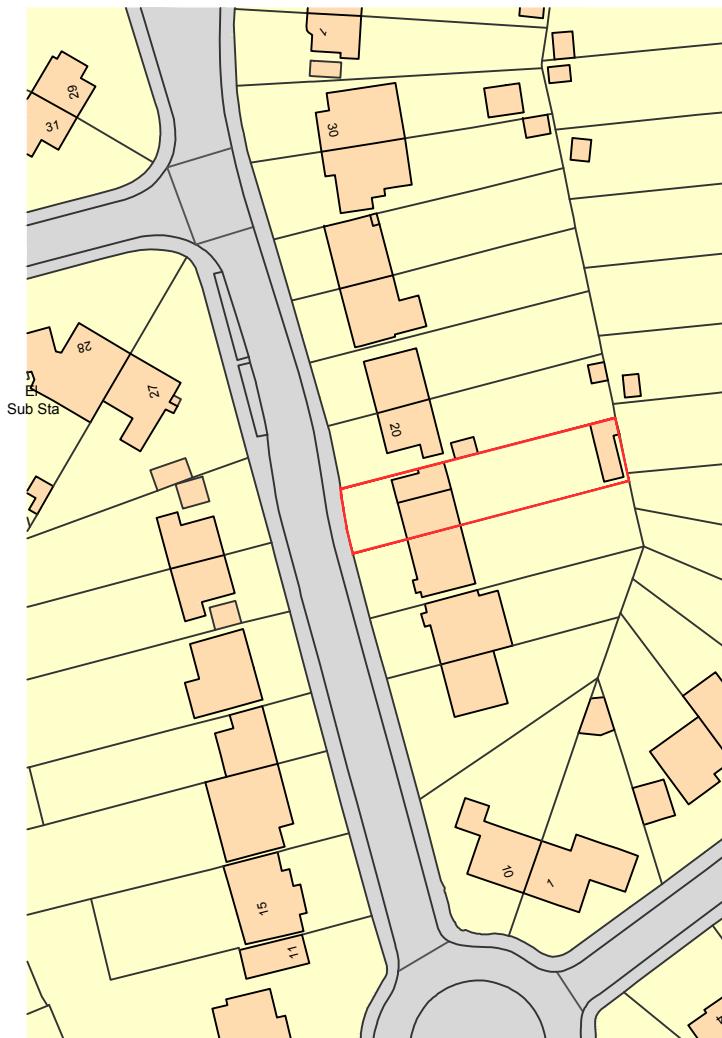

Ordnance Survey, (c) Crown Copyright 2023. All rights reserved. Licence number 100022432

This drawing is copyright
USL Architects.

0m 10m 20m 30m 40m 50m
PAPER SIZE : A4
SCALE 1:1250



Ground floor
7 Progress Business Centre
Whittle Parkway
Burnham SL1 6DQ
England
usl@uslarchitects.co.uk

Job No.	Job	Drawing	Drawing No.	Revision	N
2022/LPD	ST LAWRENCE DRIVE 18 ST LAWRENCE DRIVE PINNER HA5 2RU	LOCATION PLAN	LPD/EX/400		
Date			Dm	Chk	
16/02/2023			DV	BK	