


3 Royal Lane, Yiewsley, West Drayton, UB7 8DJ

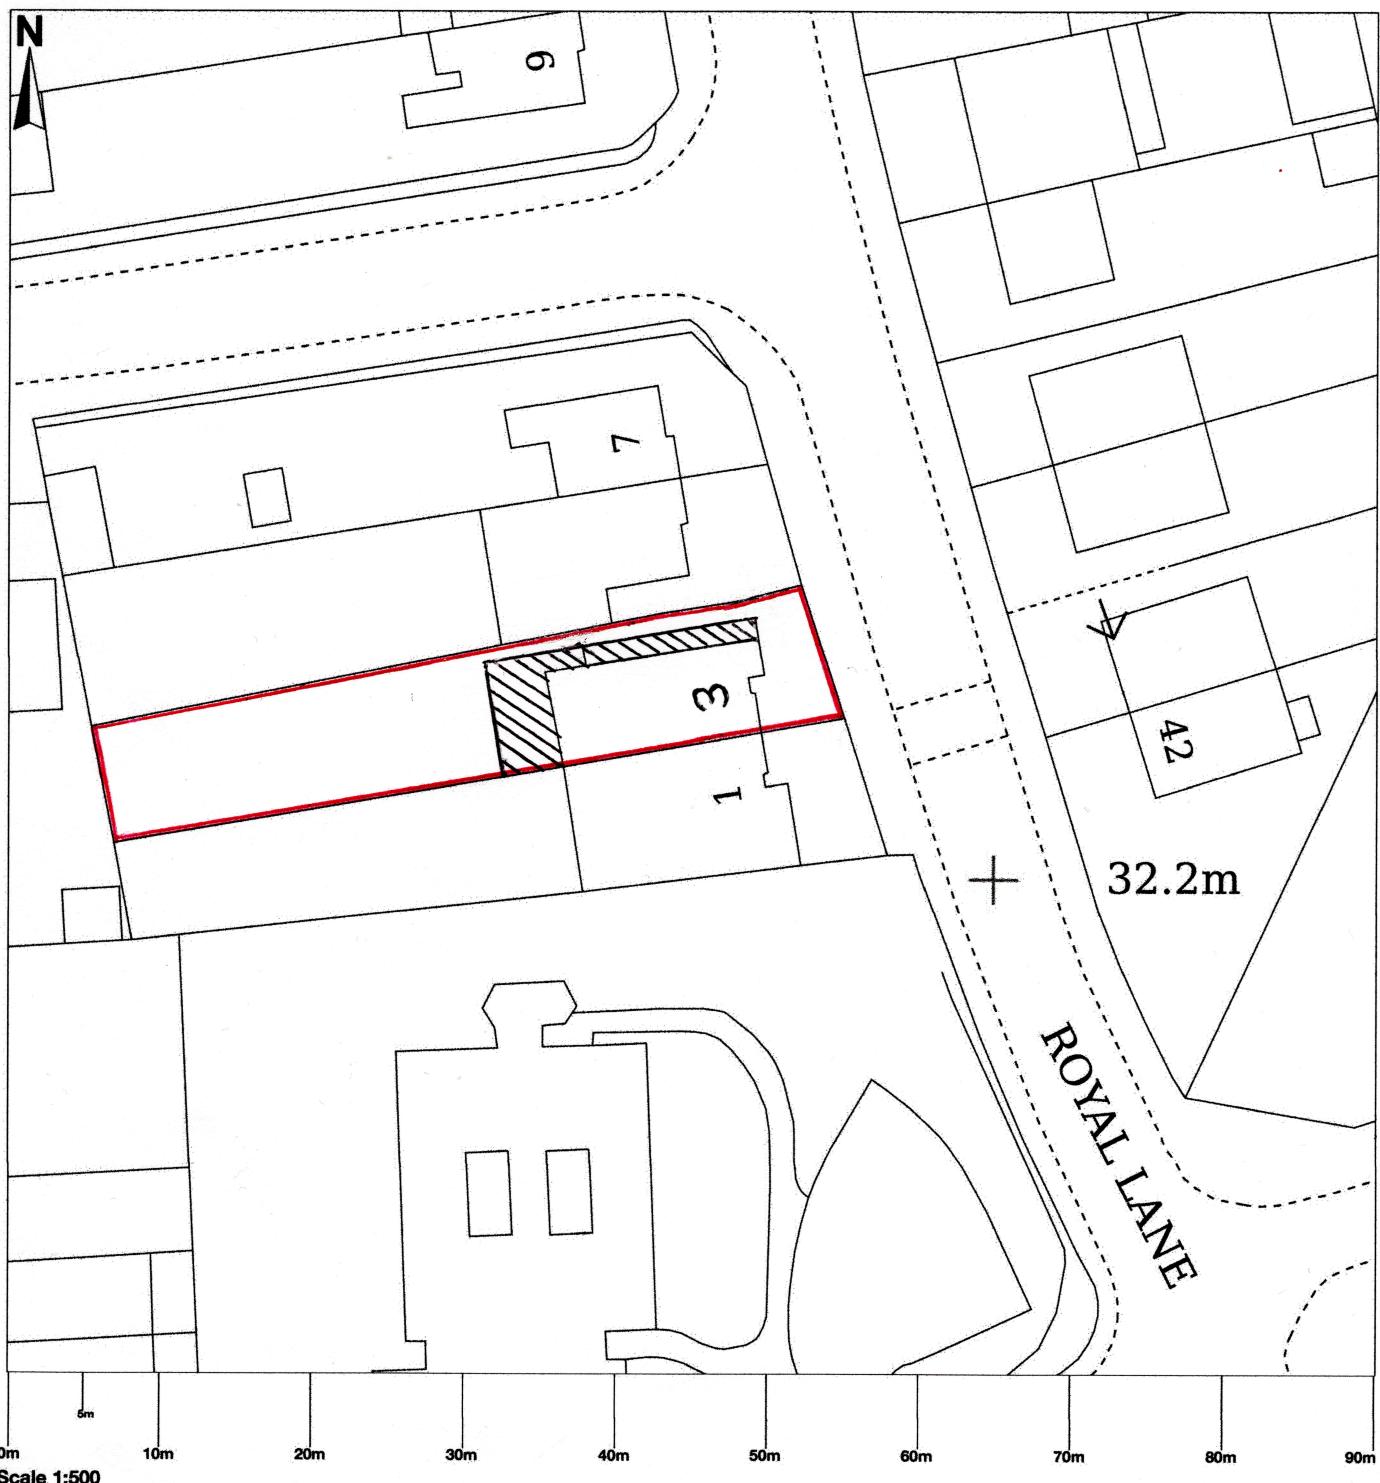

Scale 1:500

© Crown copyright and database rights 2023 OS 100054135. Map area bounded by: 506507,181249
506597,181339. Produced on 15 June 2023 from the OS National Geographic Database. Supplied by
UKPlanningMaps.com. Unique plan reference: b90c/uk/963663/1299219