
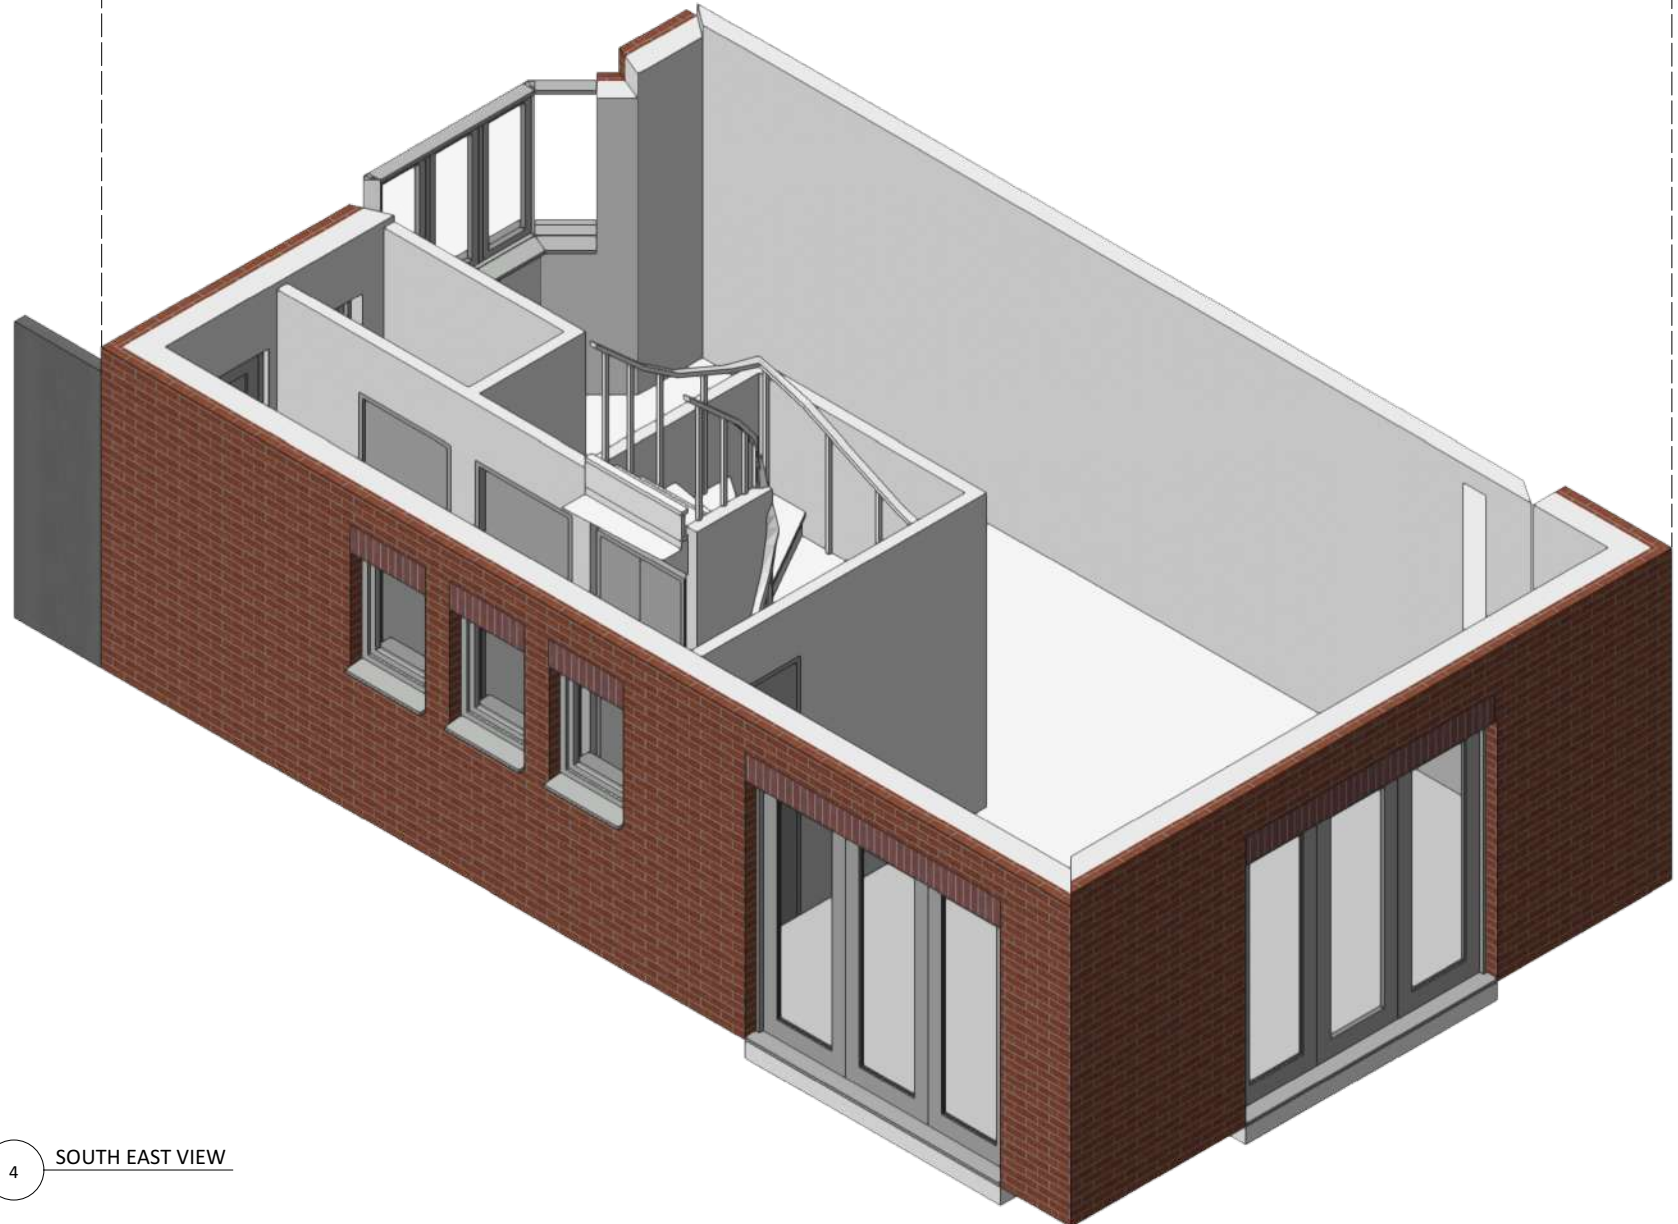
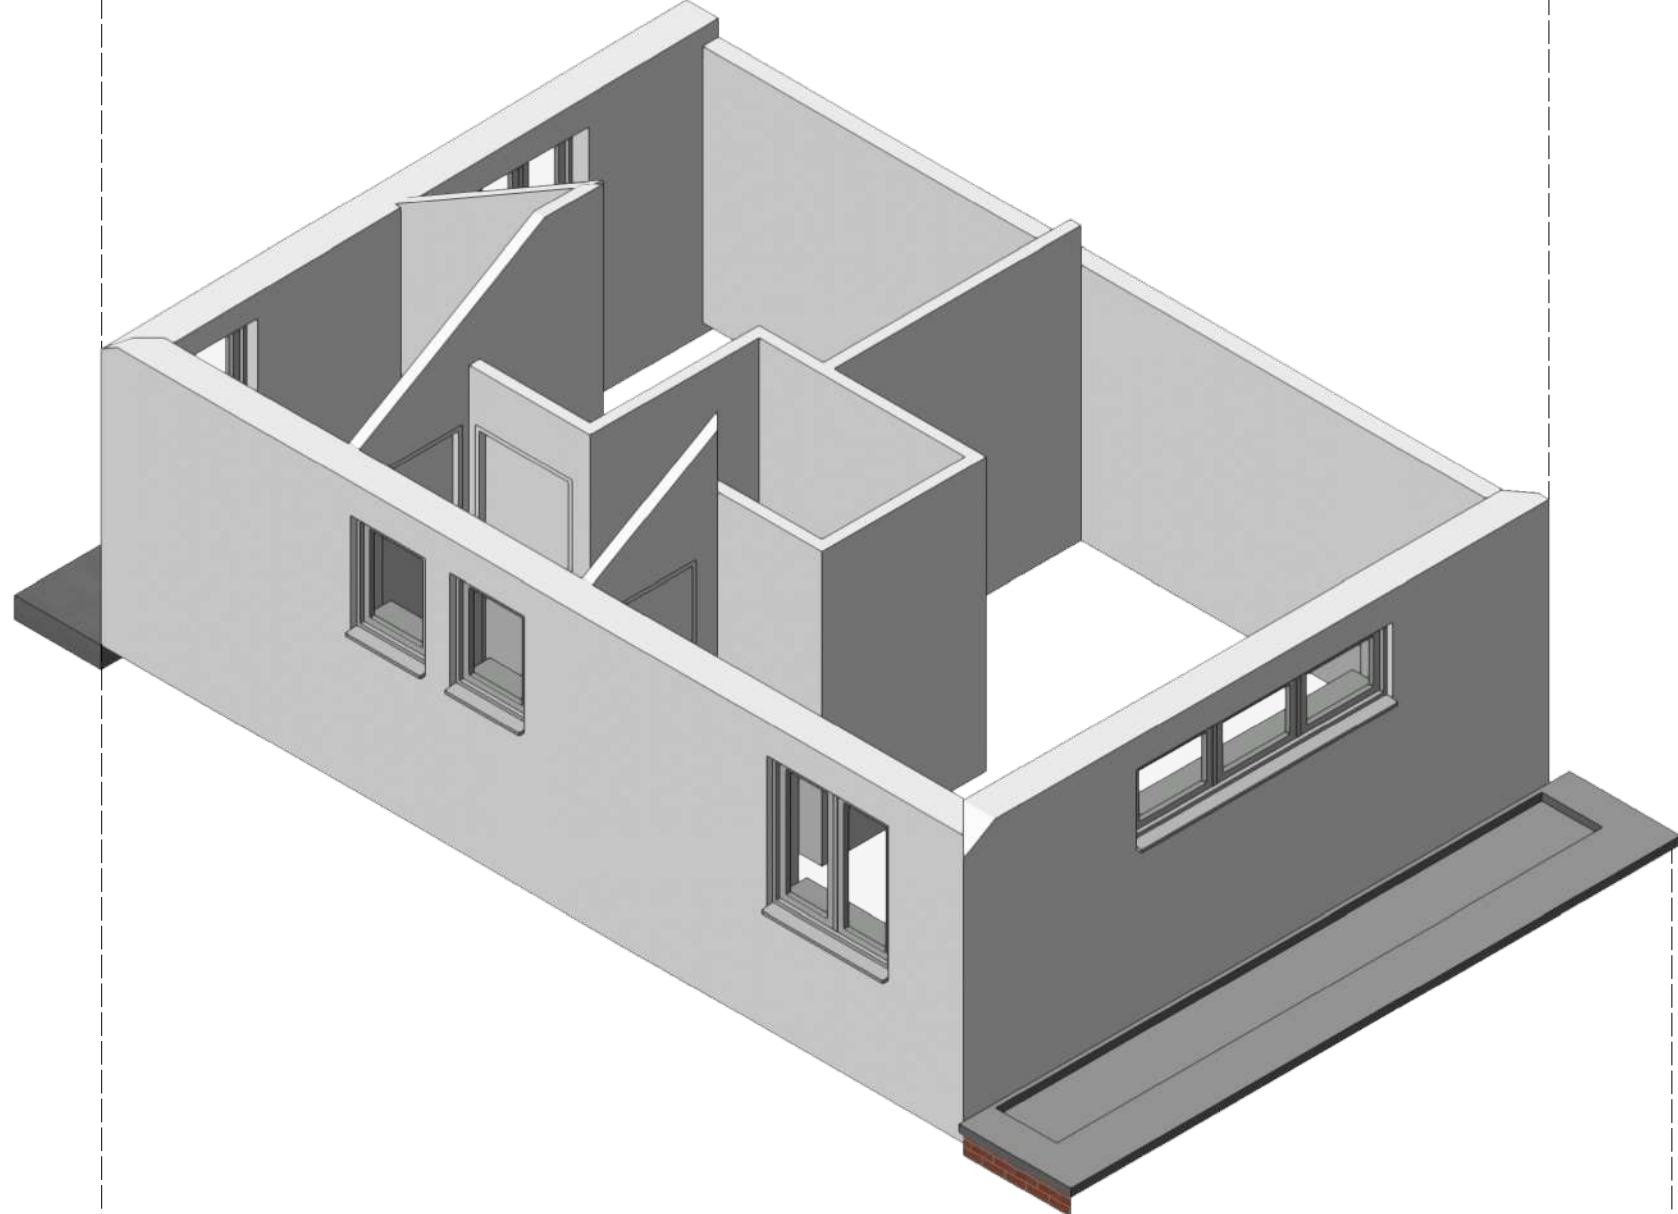


1 SOUTH WEST VIEW

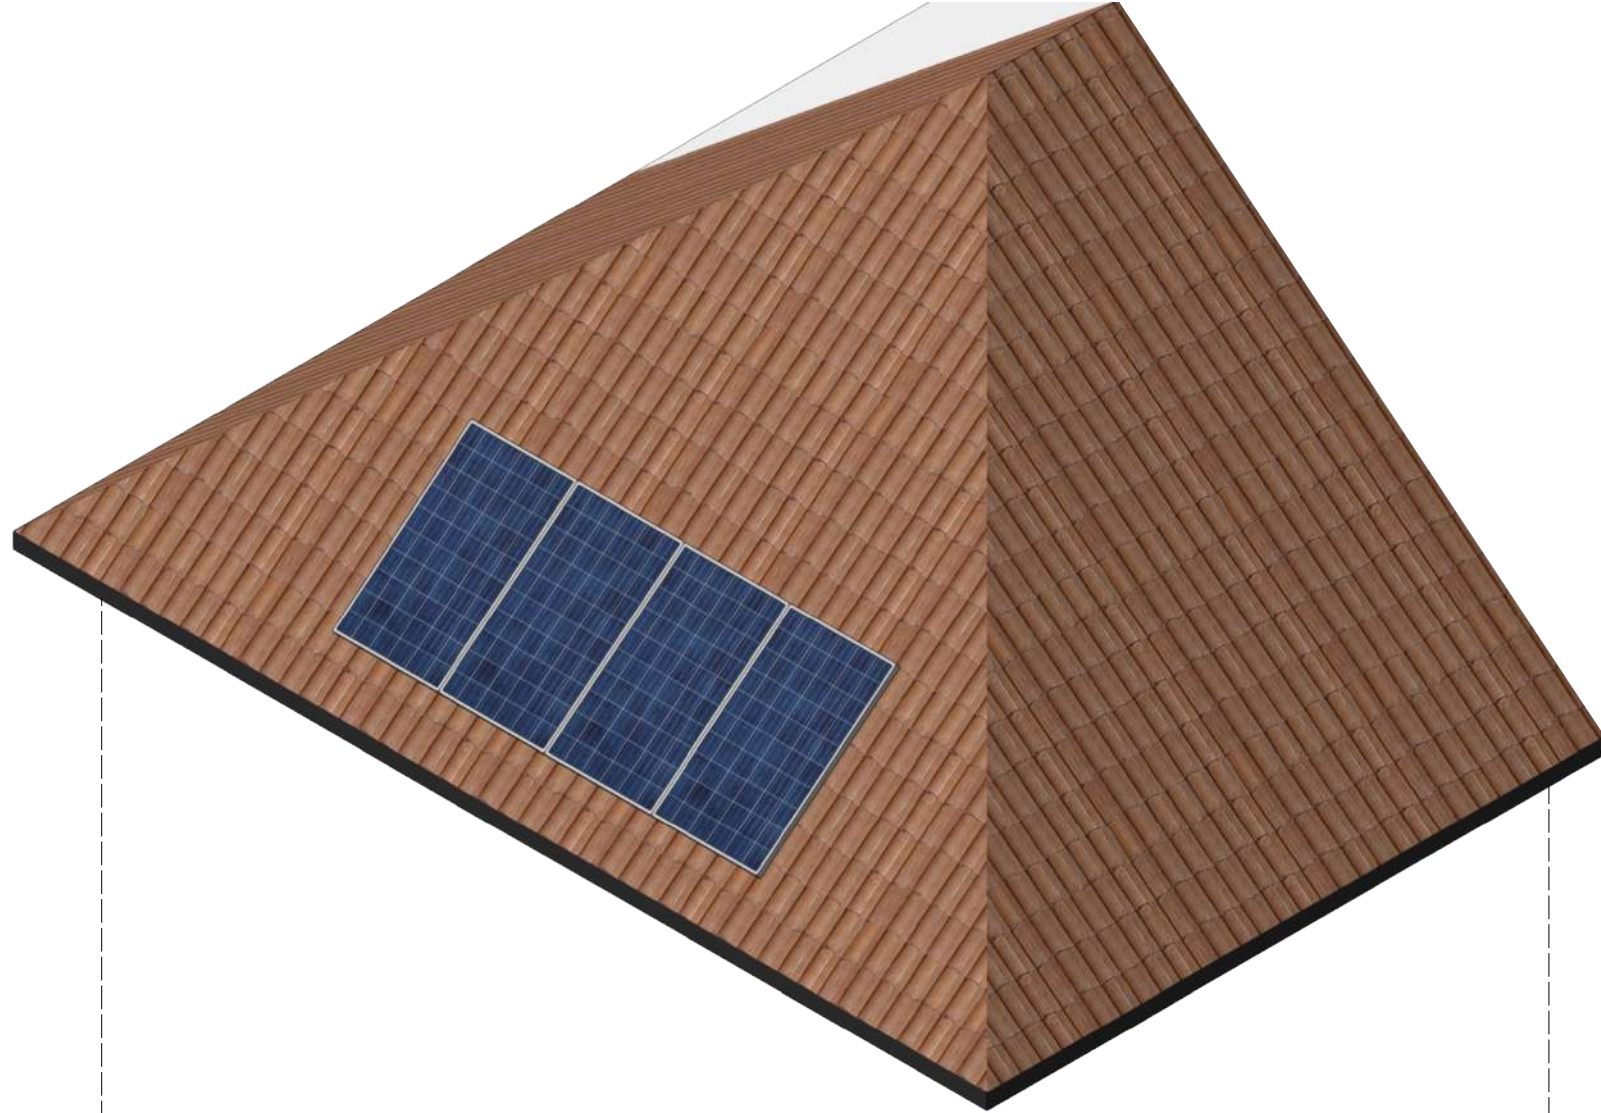

4 SOUTH EAST VIEW

- General Notes
1. W: Wardrobe  
Cpbd: Cupboard  
RLA: Roof lantern above  
RL: Roof light/lantern below  
LP: Lampost
  2. If shown levels indicated in red dotted
  3. Trees (TBC)  
T1: Cypress Lawson  
T2: Spruce, Norway  
T3: Unknown  
T4: Cypress Lawson  
T5: Unknown
  4. Demolition shown dotted in red
  5. New work shown shaded

A	23/01/2024	Prepared for planning
ISSUE	DATE	REVISION

PROJECT

Land at 110 Apple Tree Avenue, UB8 3PX

CLIENT

Mr Alan Palmer

DRAWING

PROPOSED EXPLODED AXO



PROJECT #	2023.012	DWG #	REV
DATE	29/11/2023		
SCALE			
DRAWN	CHRD		
FA	JC		

Stones Architects Ltd  
50 Coldharbour Lane Hayes Middlesex UB3 3EP  
t 020 8969 0000 e mail@stonesarchitects.co.uk w stonesarchitects.co.uk