
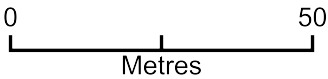


Location Plan - UB4 0EG

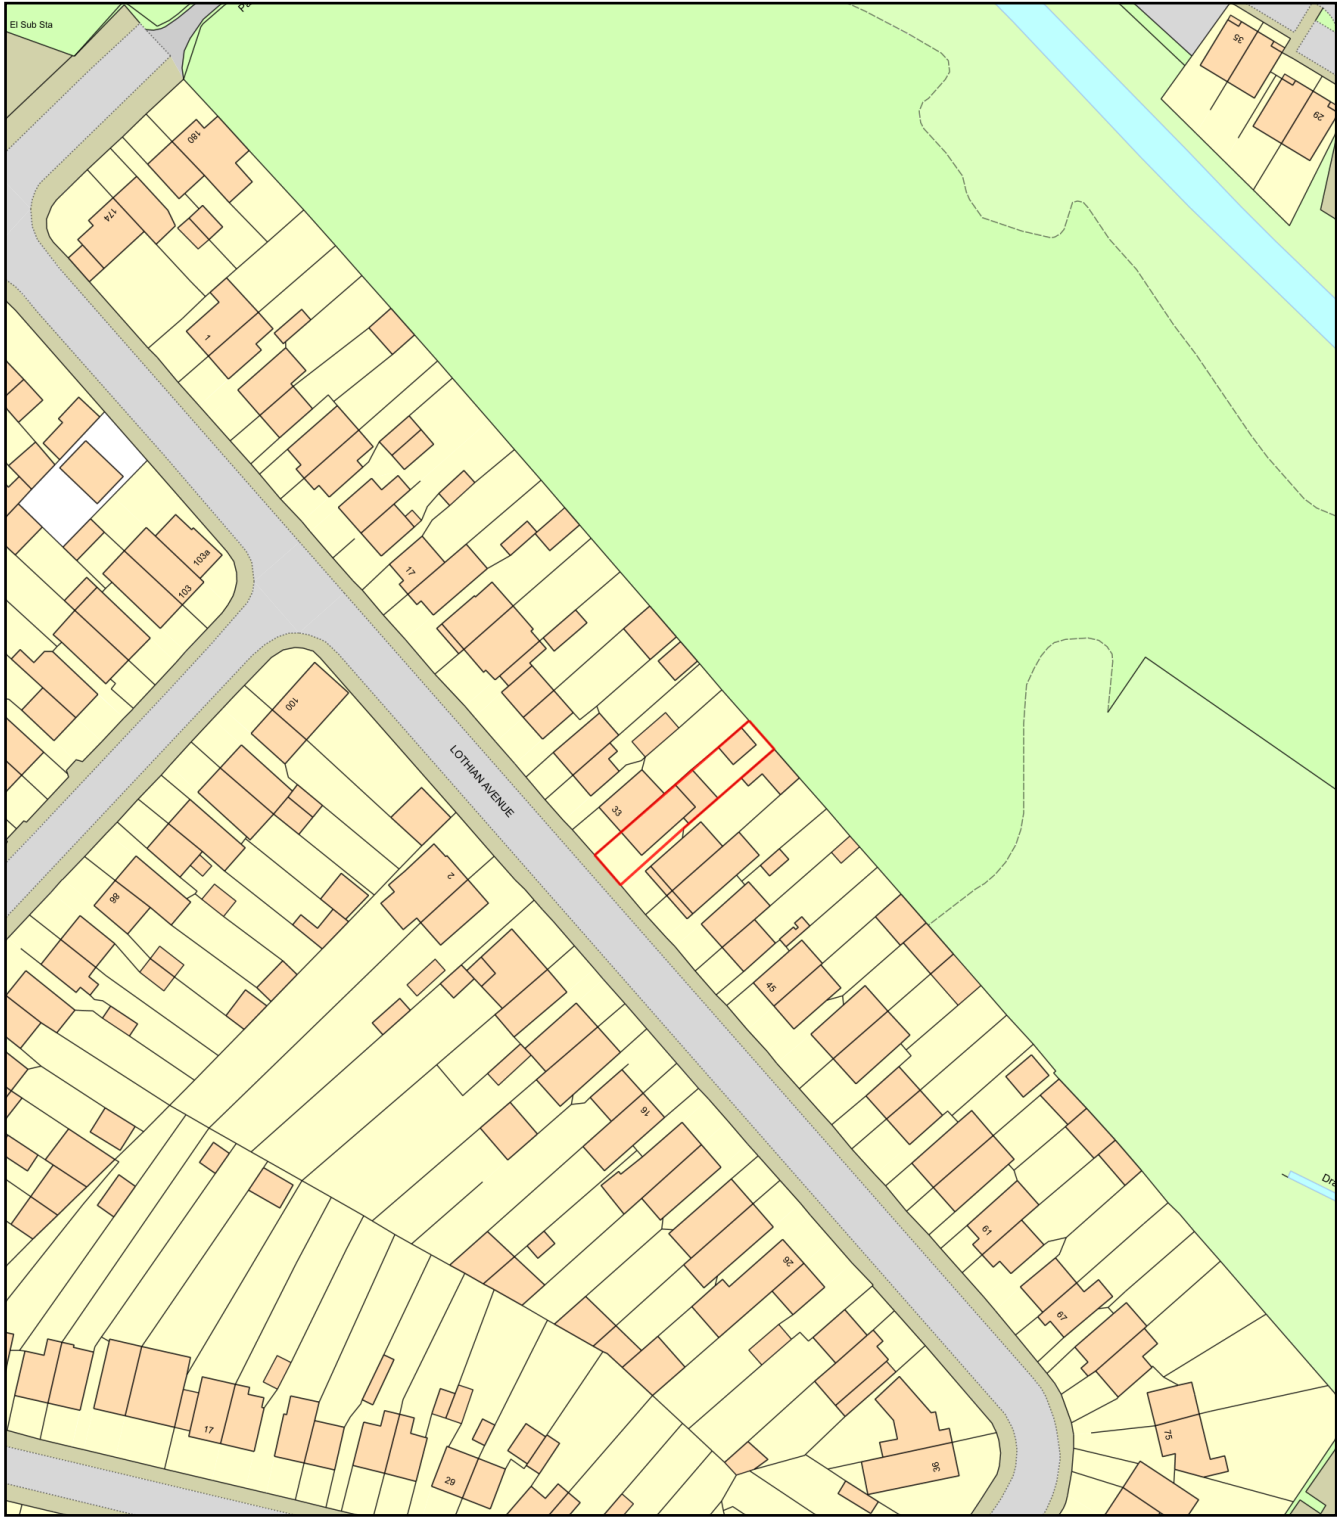

Plan Produced for: **Farooq**
Date Produced: 25 Apr 2025
Plan Reference Number: TQRQM25115161503942
Scale: 1:1250 @ A4