


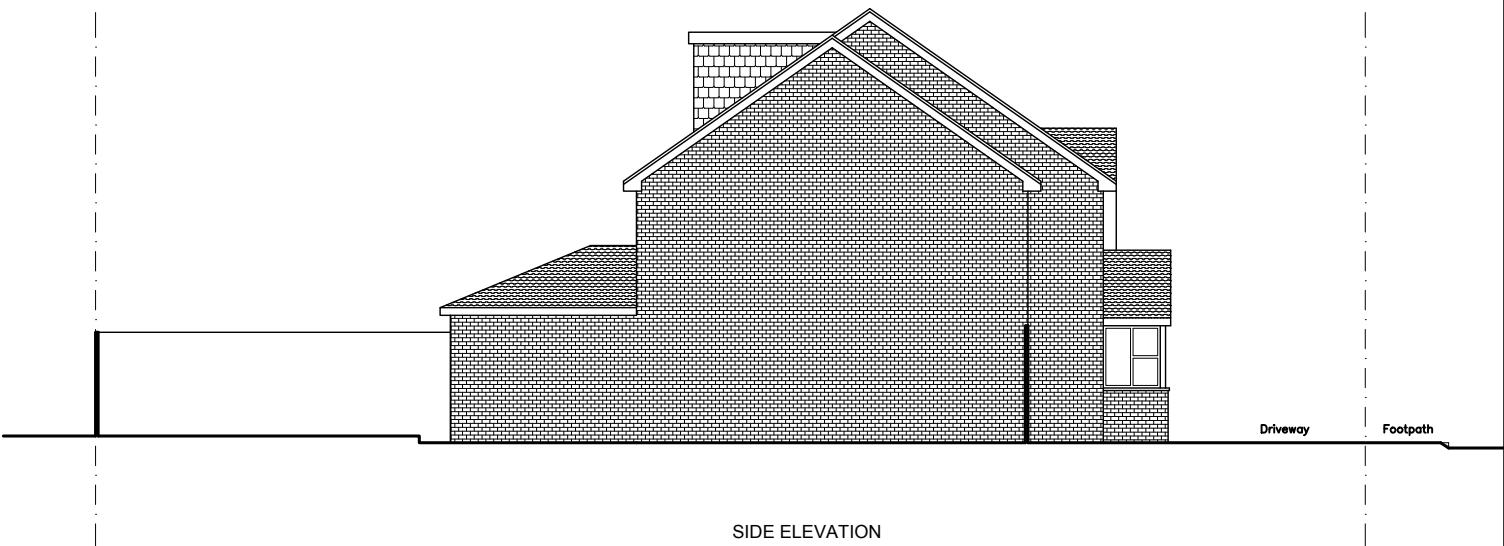

SIDE ELEVATION



SIDE ELEVATION



REVISIONS			DATE	ATHOR	CHKD	PROJECT TITLE: 4 STRONE WAY, HAYES UB4 9RU	DRAWING NUMBER: TP.04	SCALE: 1:100 @ A3	EXXIA LTD
REV.	DESCRIPTION								
						DRAWING TITLE: EXISTING AND PROPOSED SIDE ELEVATIONS	PROJECT NUMBER: S.09		DESIGN.SLINGANDSTONESERVICES @GMAIL.COM 075 3566 4152
						1ST ISSUE DATE: 07-23	CHECKED BY: AD	STATUS: / REV: /	