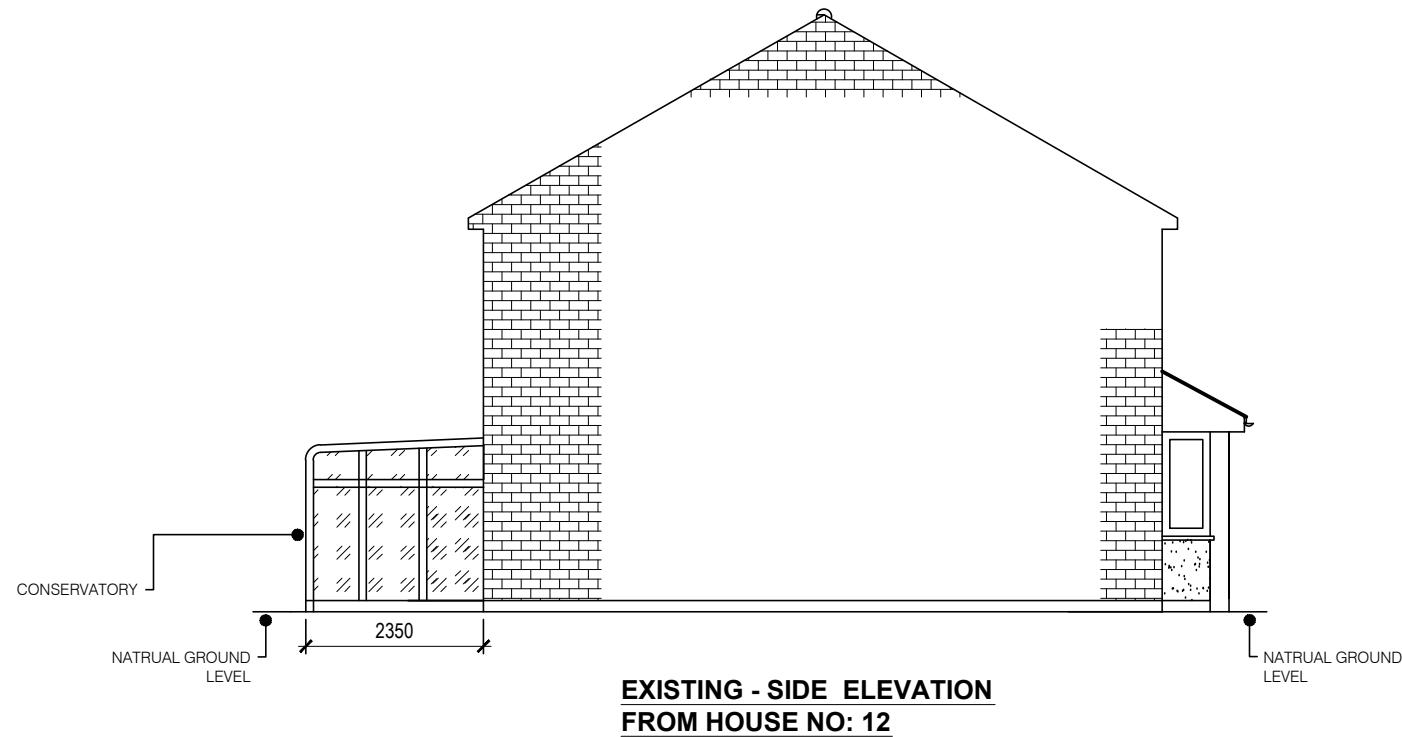


SITE ADDRESS		11 BREARLEY CLOSE UXBRIDGE UB8 1JJ
DRAWING TITLE:		EXISTING ELEVATIONS
SCALE:	1:100 @ A3	DATE 29-10-2023
DRAWING NO:	23/BC11/0013	
	REV	