
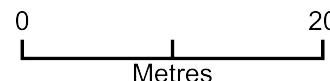


## 27 Riverside Way - Proposed Canopy

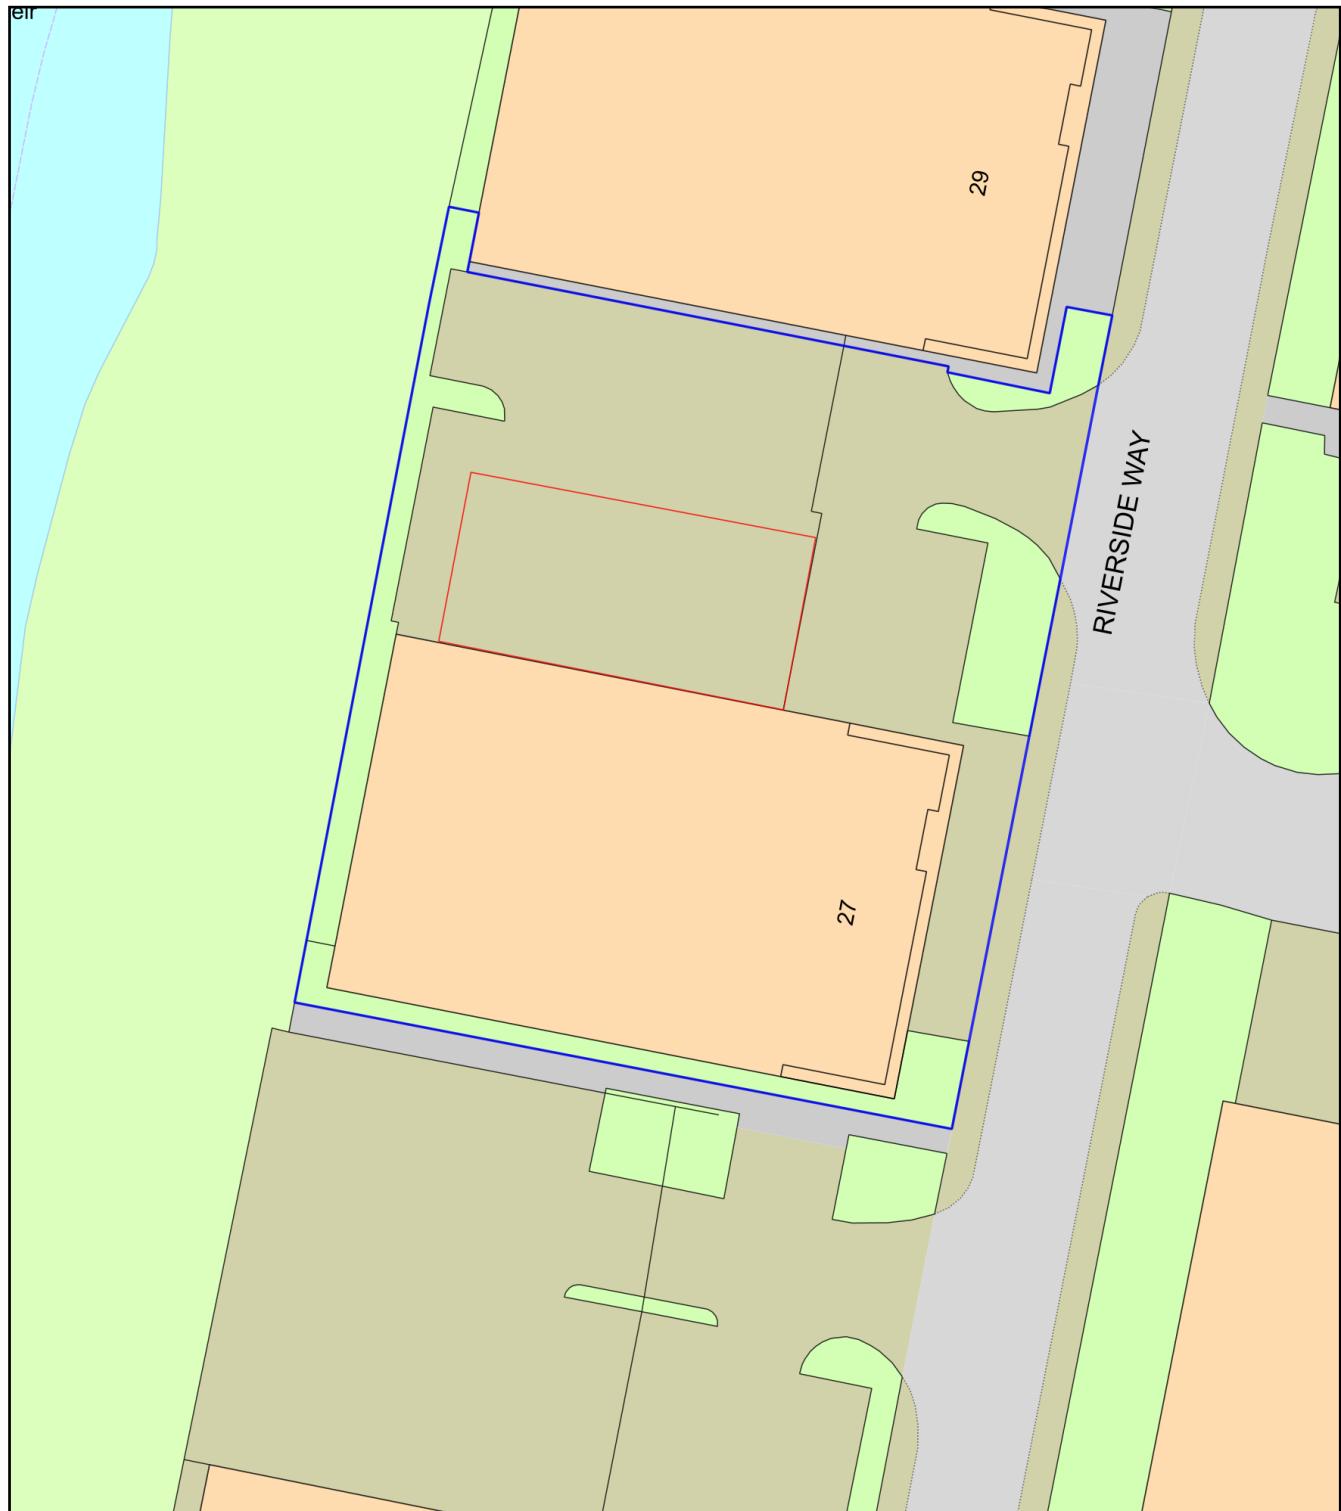

Plan Produced for: Woods Foodservice

Date Produced: 15 Nov 2024

Plan Reference Number: TQRQM24320151751356

Scale: 1:500 @ A4