


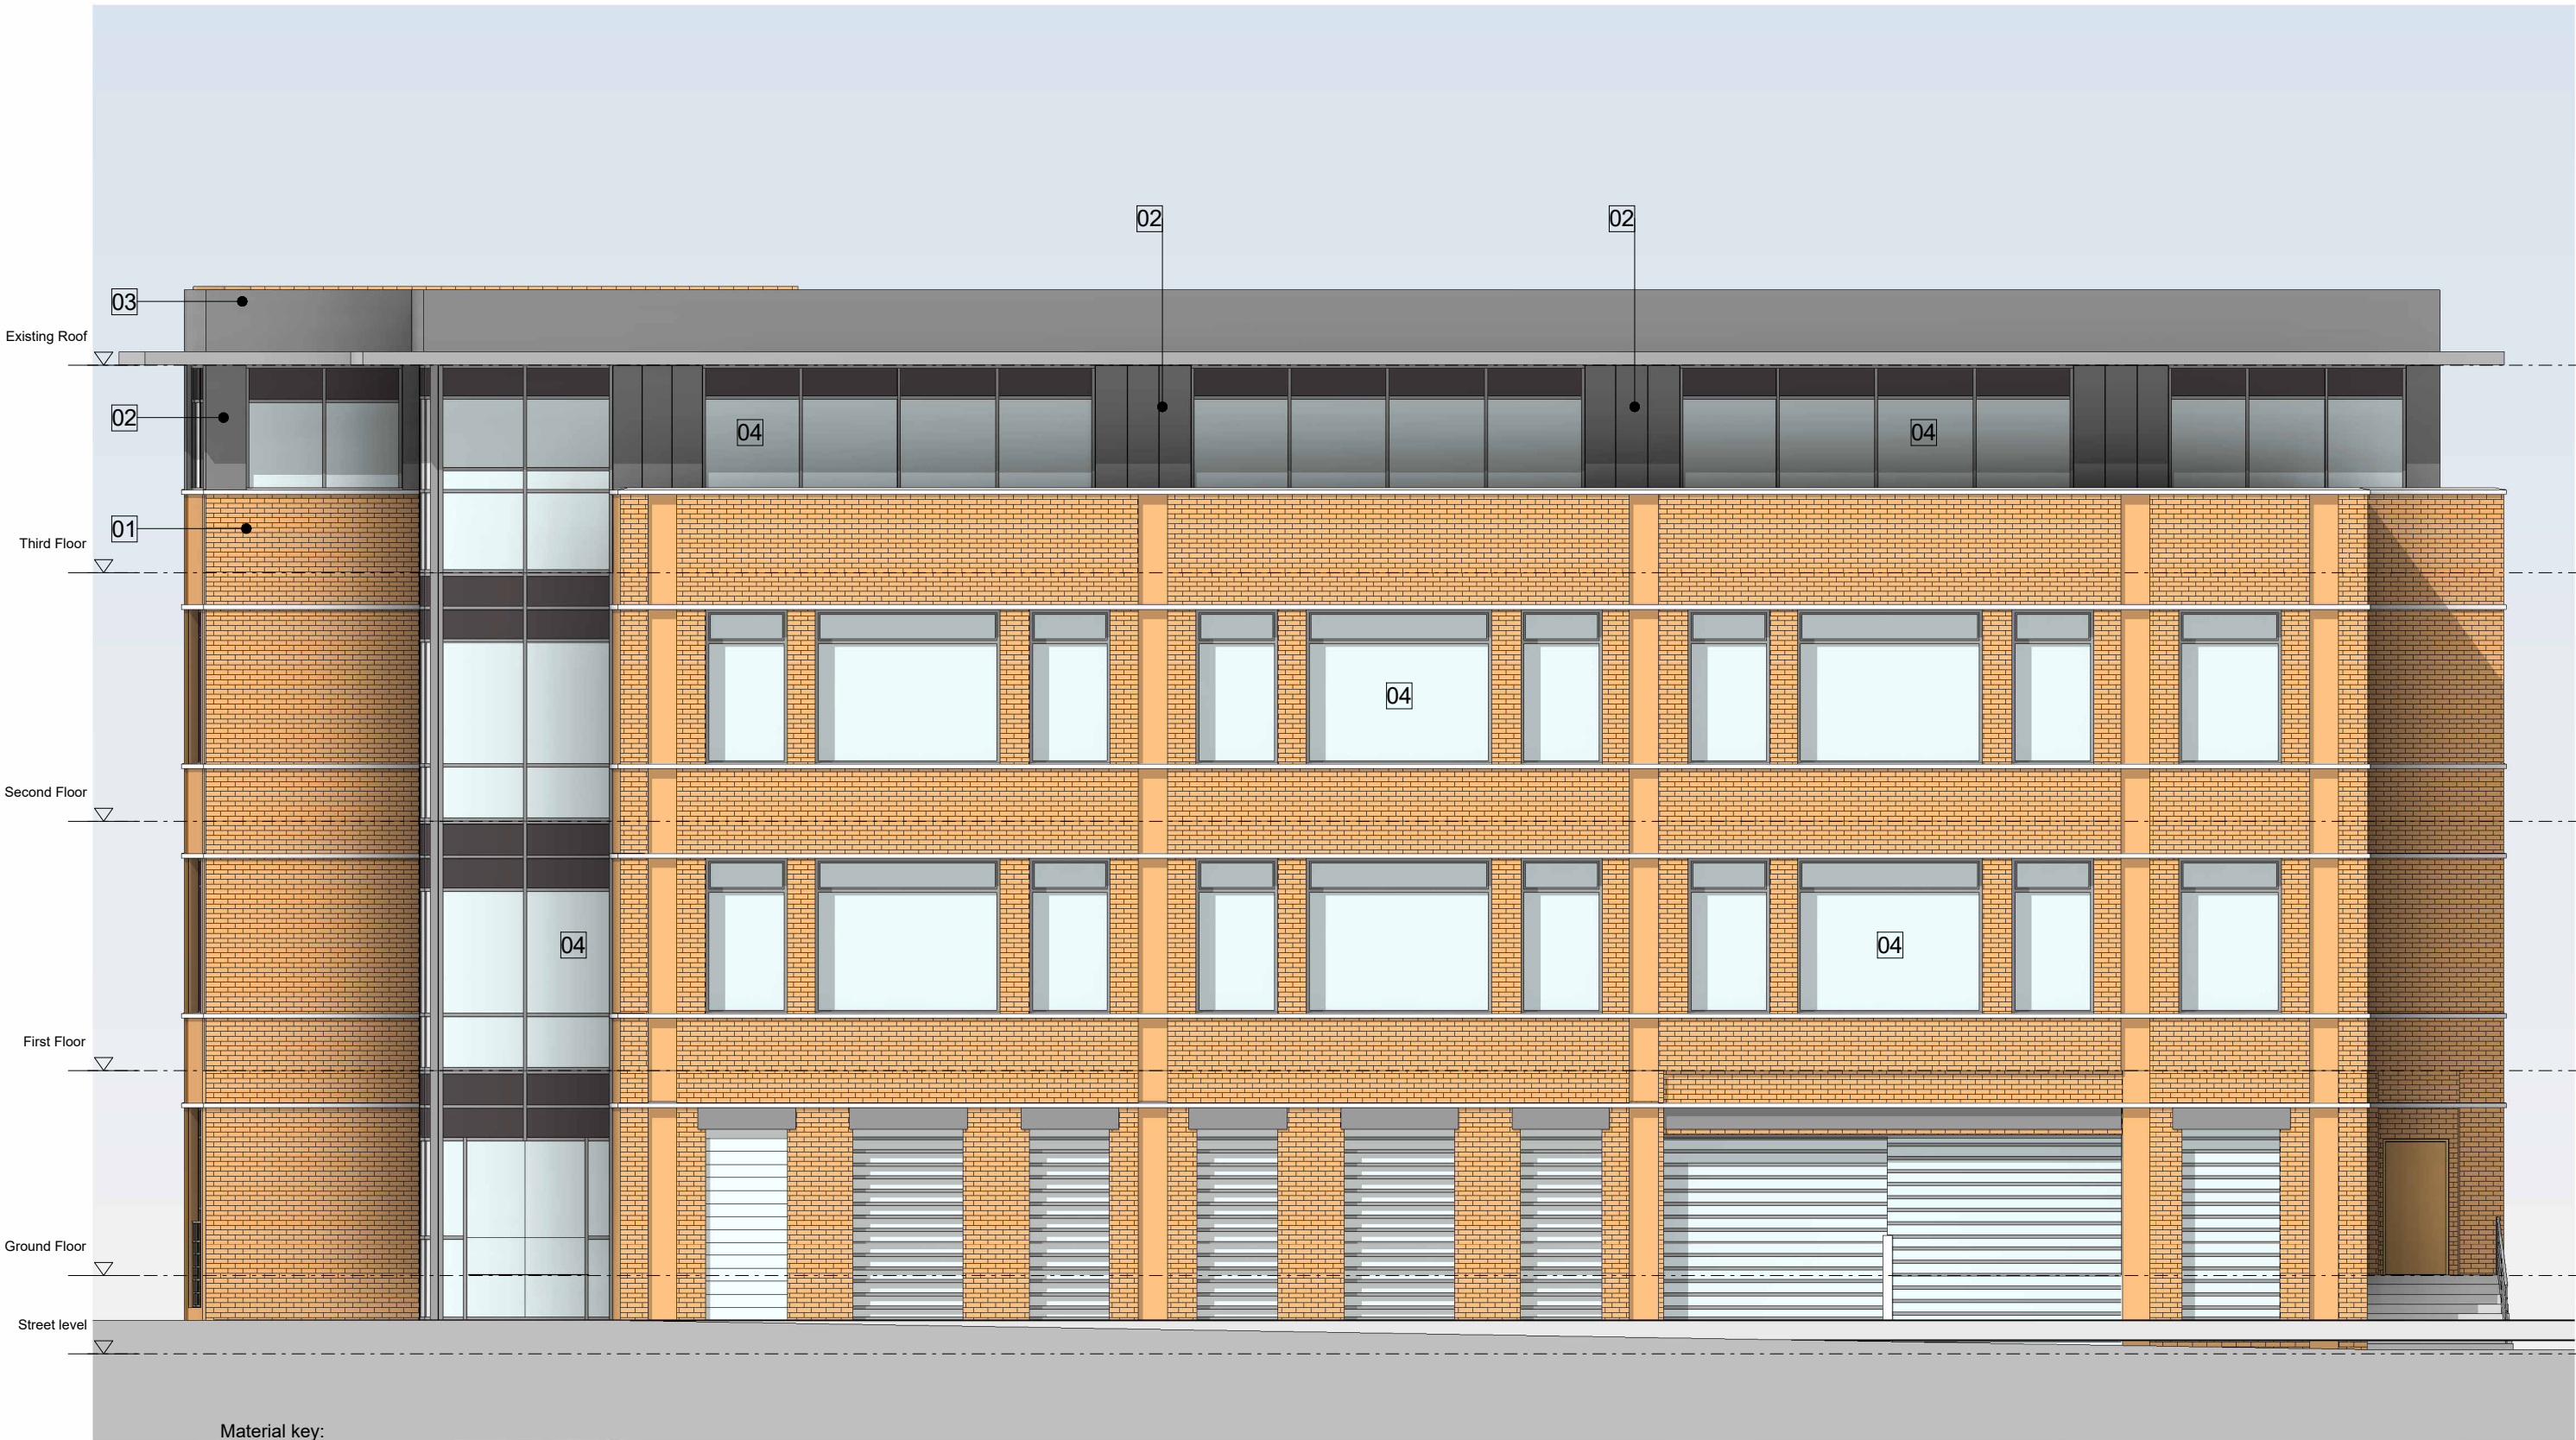

Material key:

1. Existing yellow brick cladding

2. Existing grey metal cladding

3. Existing light grey metal banding

4. Existing light grey curtain wall/windows with transparent glass

5. Proposed yellow brick matching existing

6. Proposed grey metal cladding
7. Proposed white metal cladding

8. Grey metal plant screen

9. Proposed grey metal stairs

10. Proposed light grey curtain wall/windows with transparent glass panel

11. Proposed glass faced opaque parapet panel

12. Light grey parapet coping

13. Existing grey brise soleil

