



## Section 1 Detail

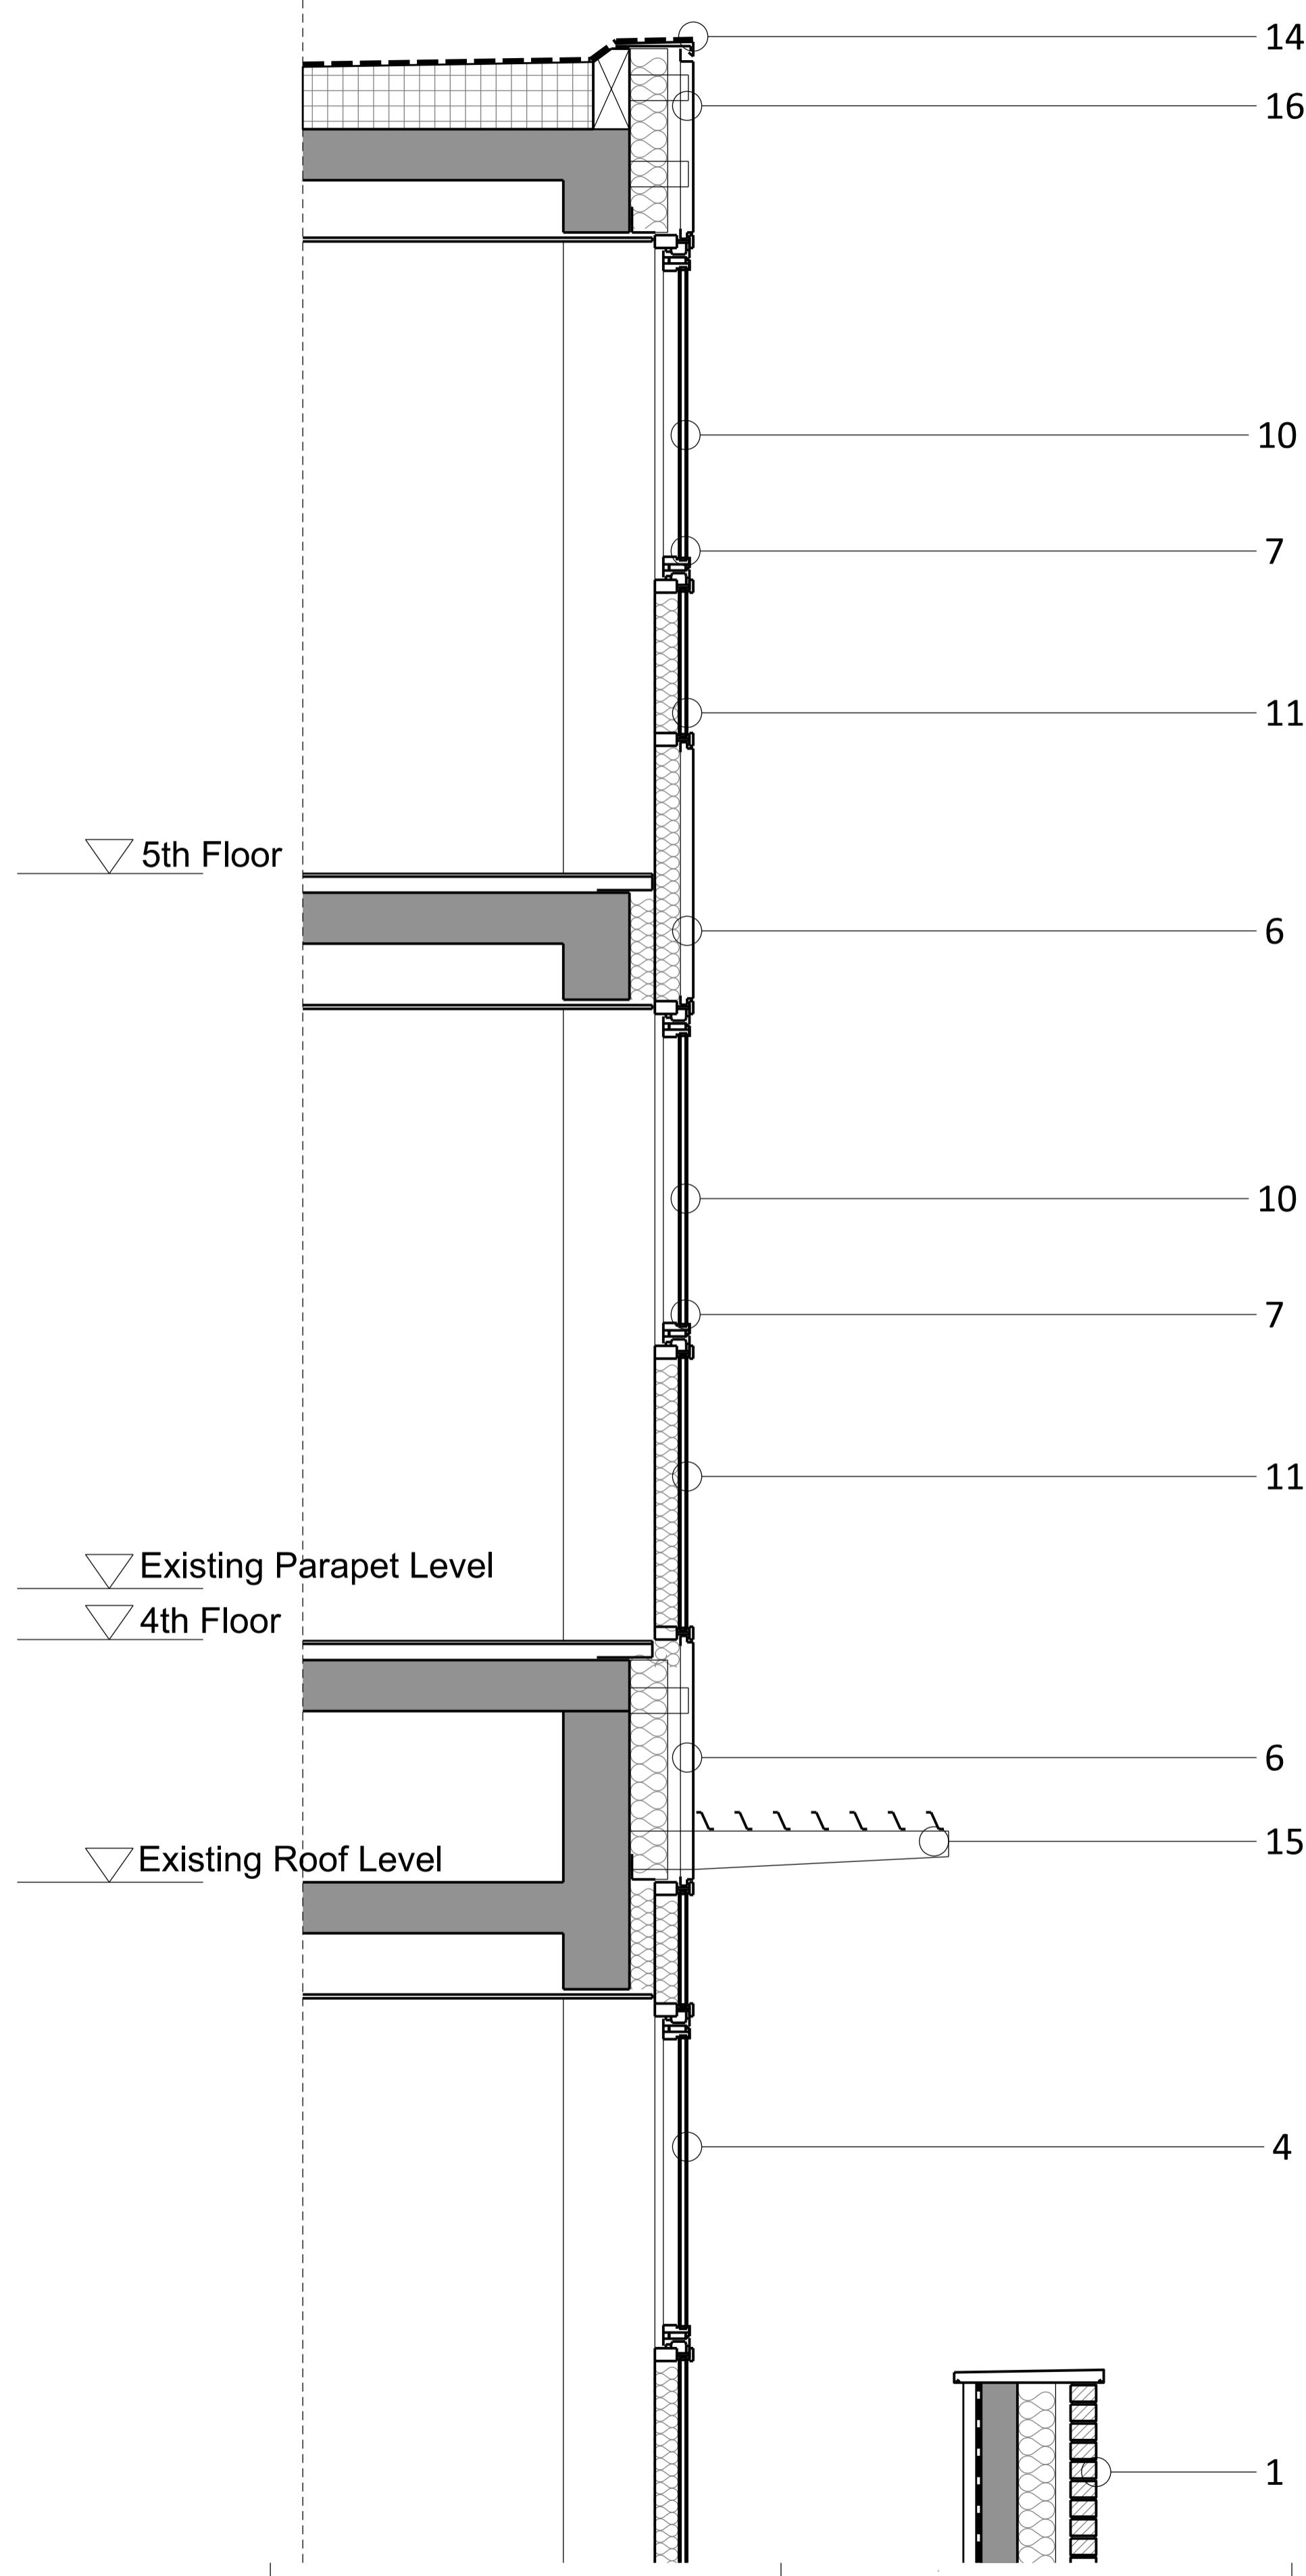

## Section 2 Detail

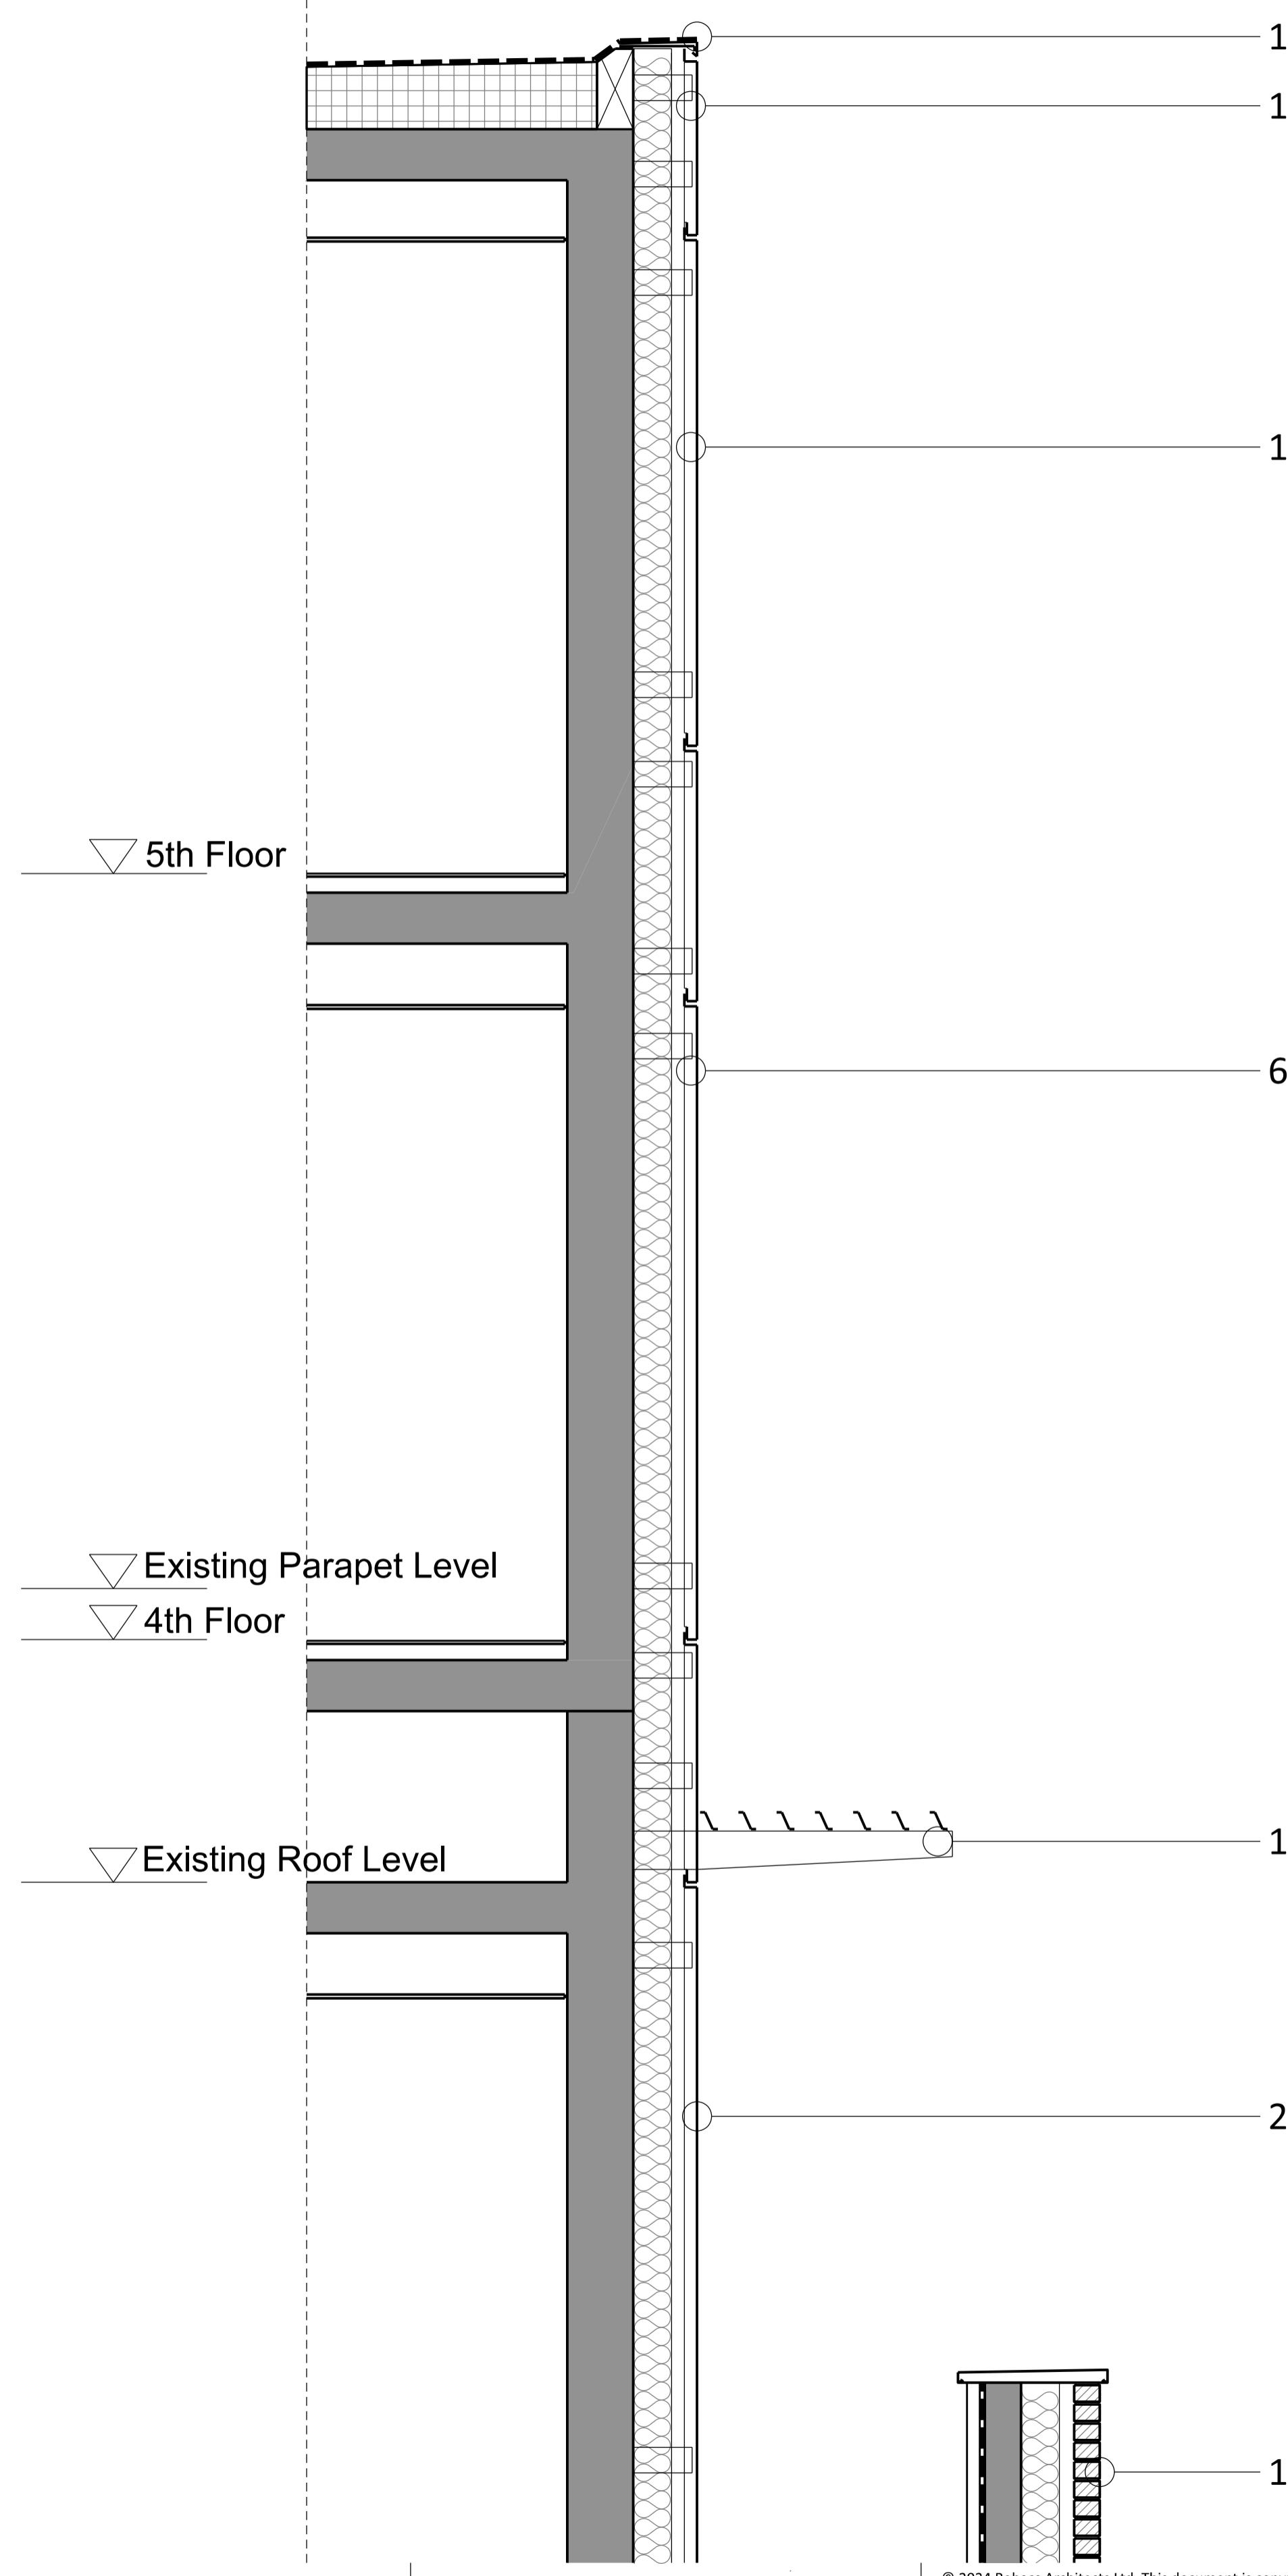

Facade material key:

1. Existing yellow brick facade
2. Existing grey metal cladding
3. Existing light grey metal banding
4. Existing light grey curtain wall
5. Proposed yellow brick matching existing
6. Proposed grey metal cladding
7. Proposed grey curtain wall matching existing
8. Grey metal plant screen
9. Grey metal stairs
10. Transparent glass panel
11. Glass faced opaque parapet panel
12. Grey metal window matching existing
13. Light grey concrete horizontal banding
14. Light grey parapet coping
15. Existing grey brise soleil
16. Proposed white metal cladding

